



# BUILDING REGULATIONS


## SPIRAL WOODEN STAIRCASE SPECIFICATION

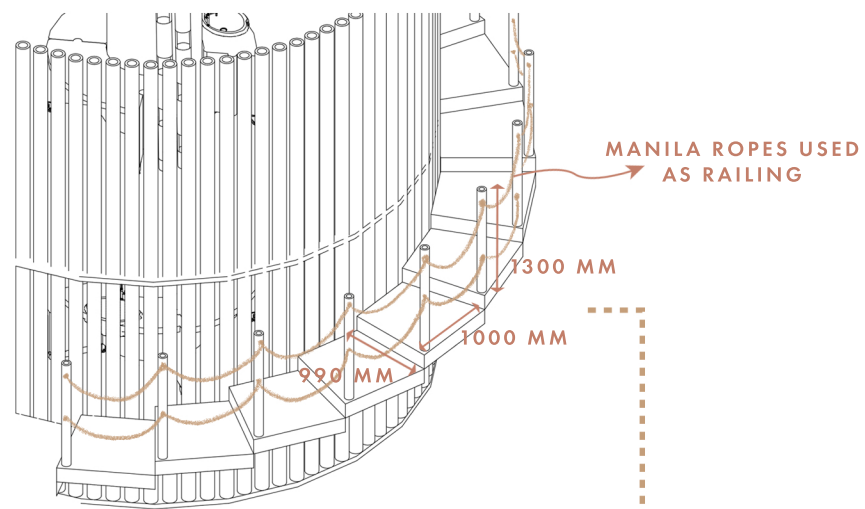


## GLASS BALCONY SPECIFICATION

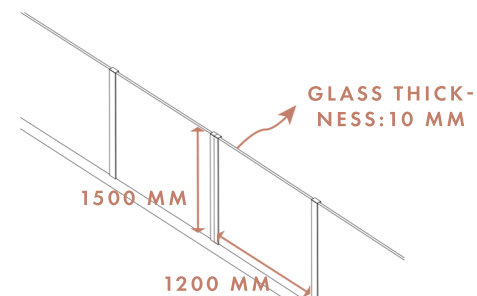


## BAMBOO BRIDGE SPECIFICATIONS

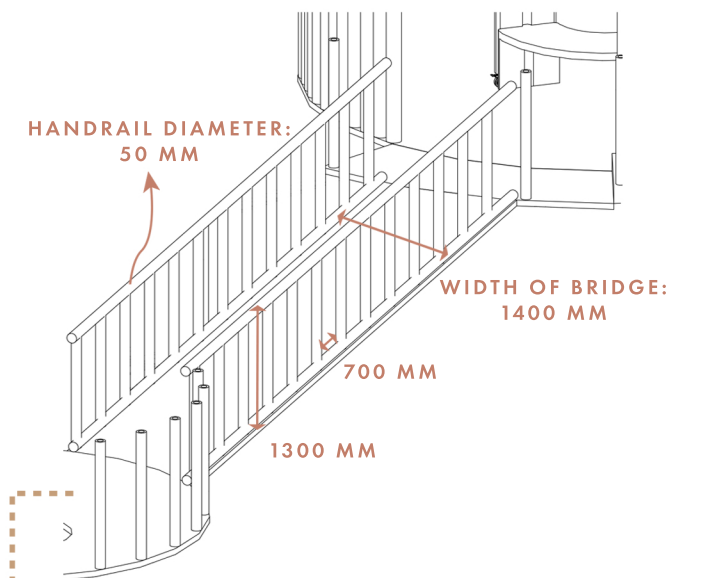


## WOODEN PLATFORMS SPECIFICATION

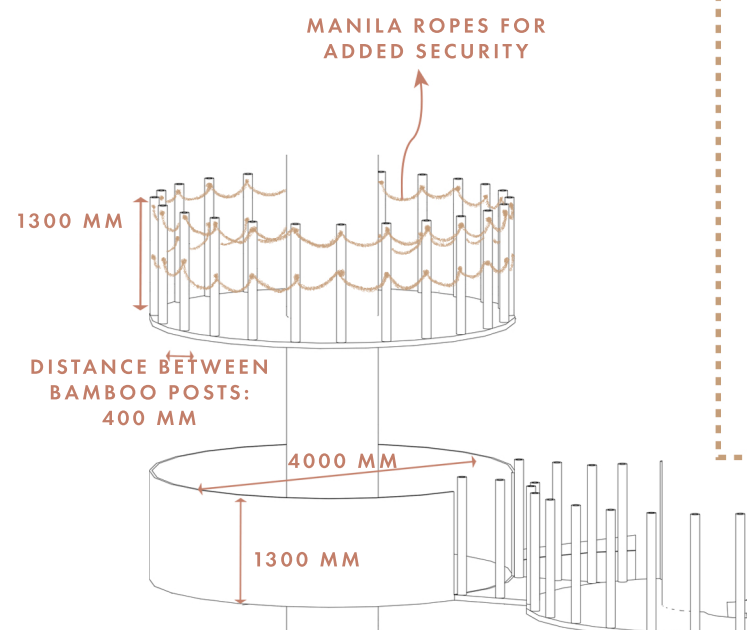

## WOODEN STAIRCASE SPECIFICATIONS

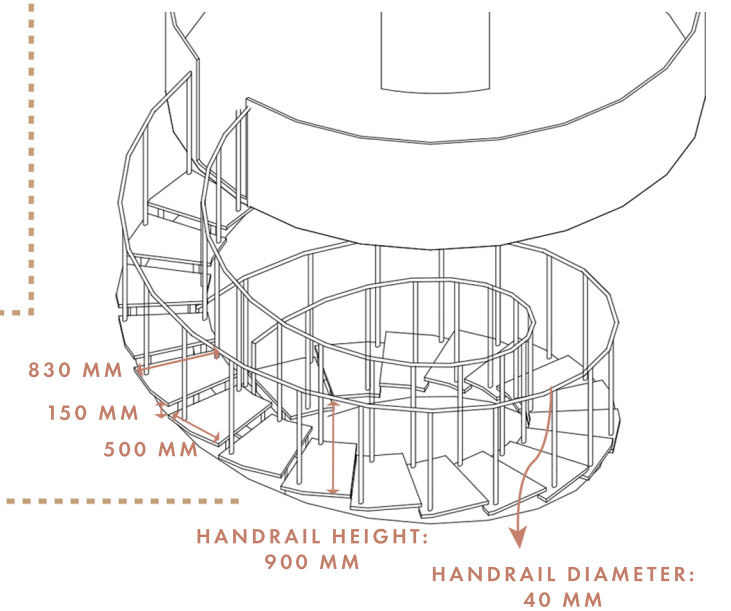


## WOODEN CLIMBING LADDER SPECIFICATIONS

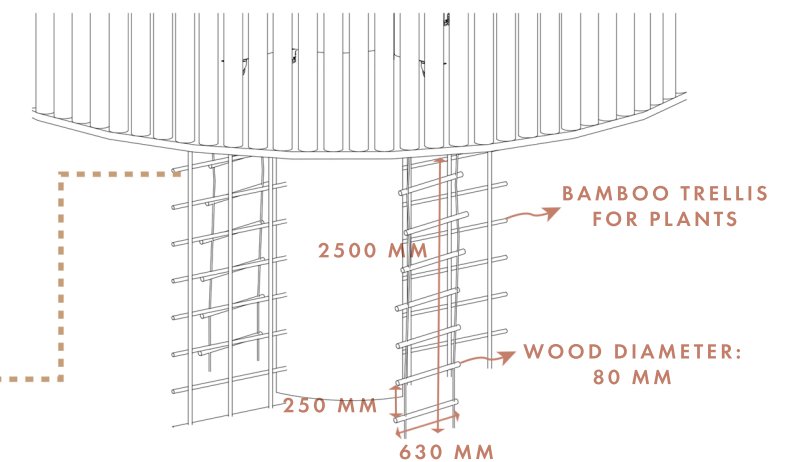

WOODEN CLIMBING LADDER USED TO PICK HERBS/VEGETABLES  
LOAD BEARING 120 KGS MAX

FIRE SAFETY REGULATIONS

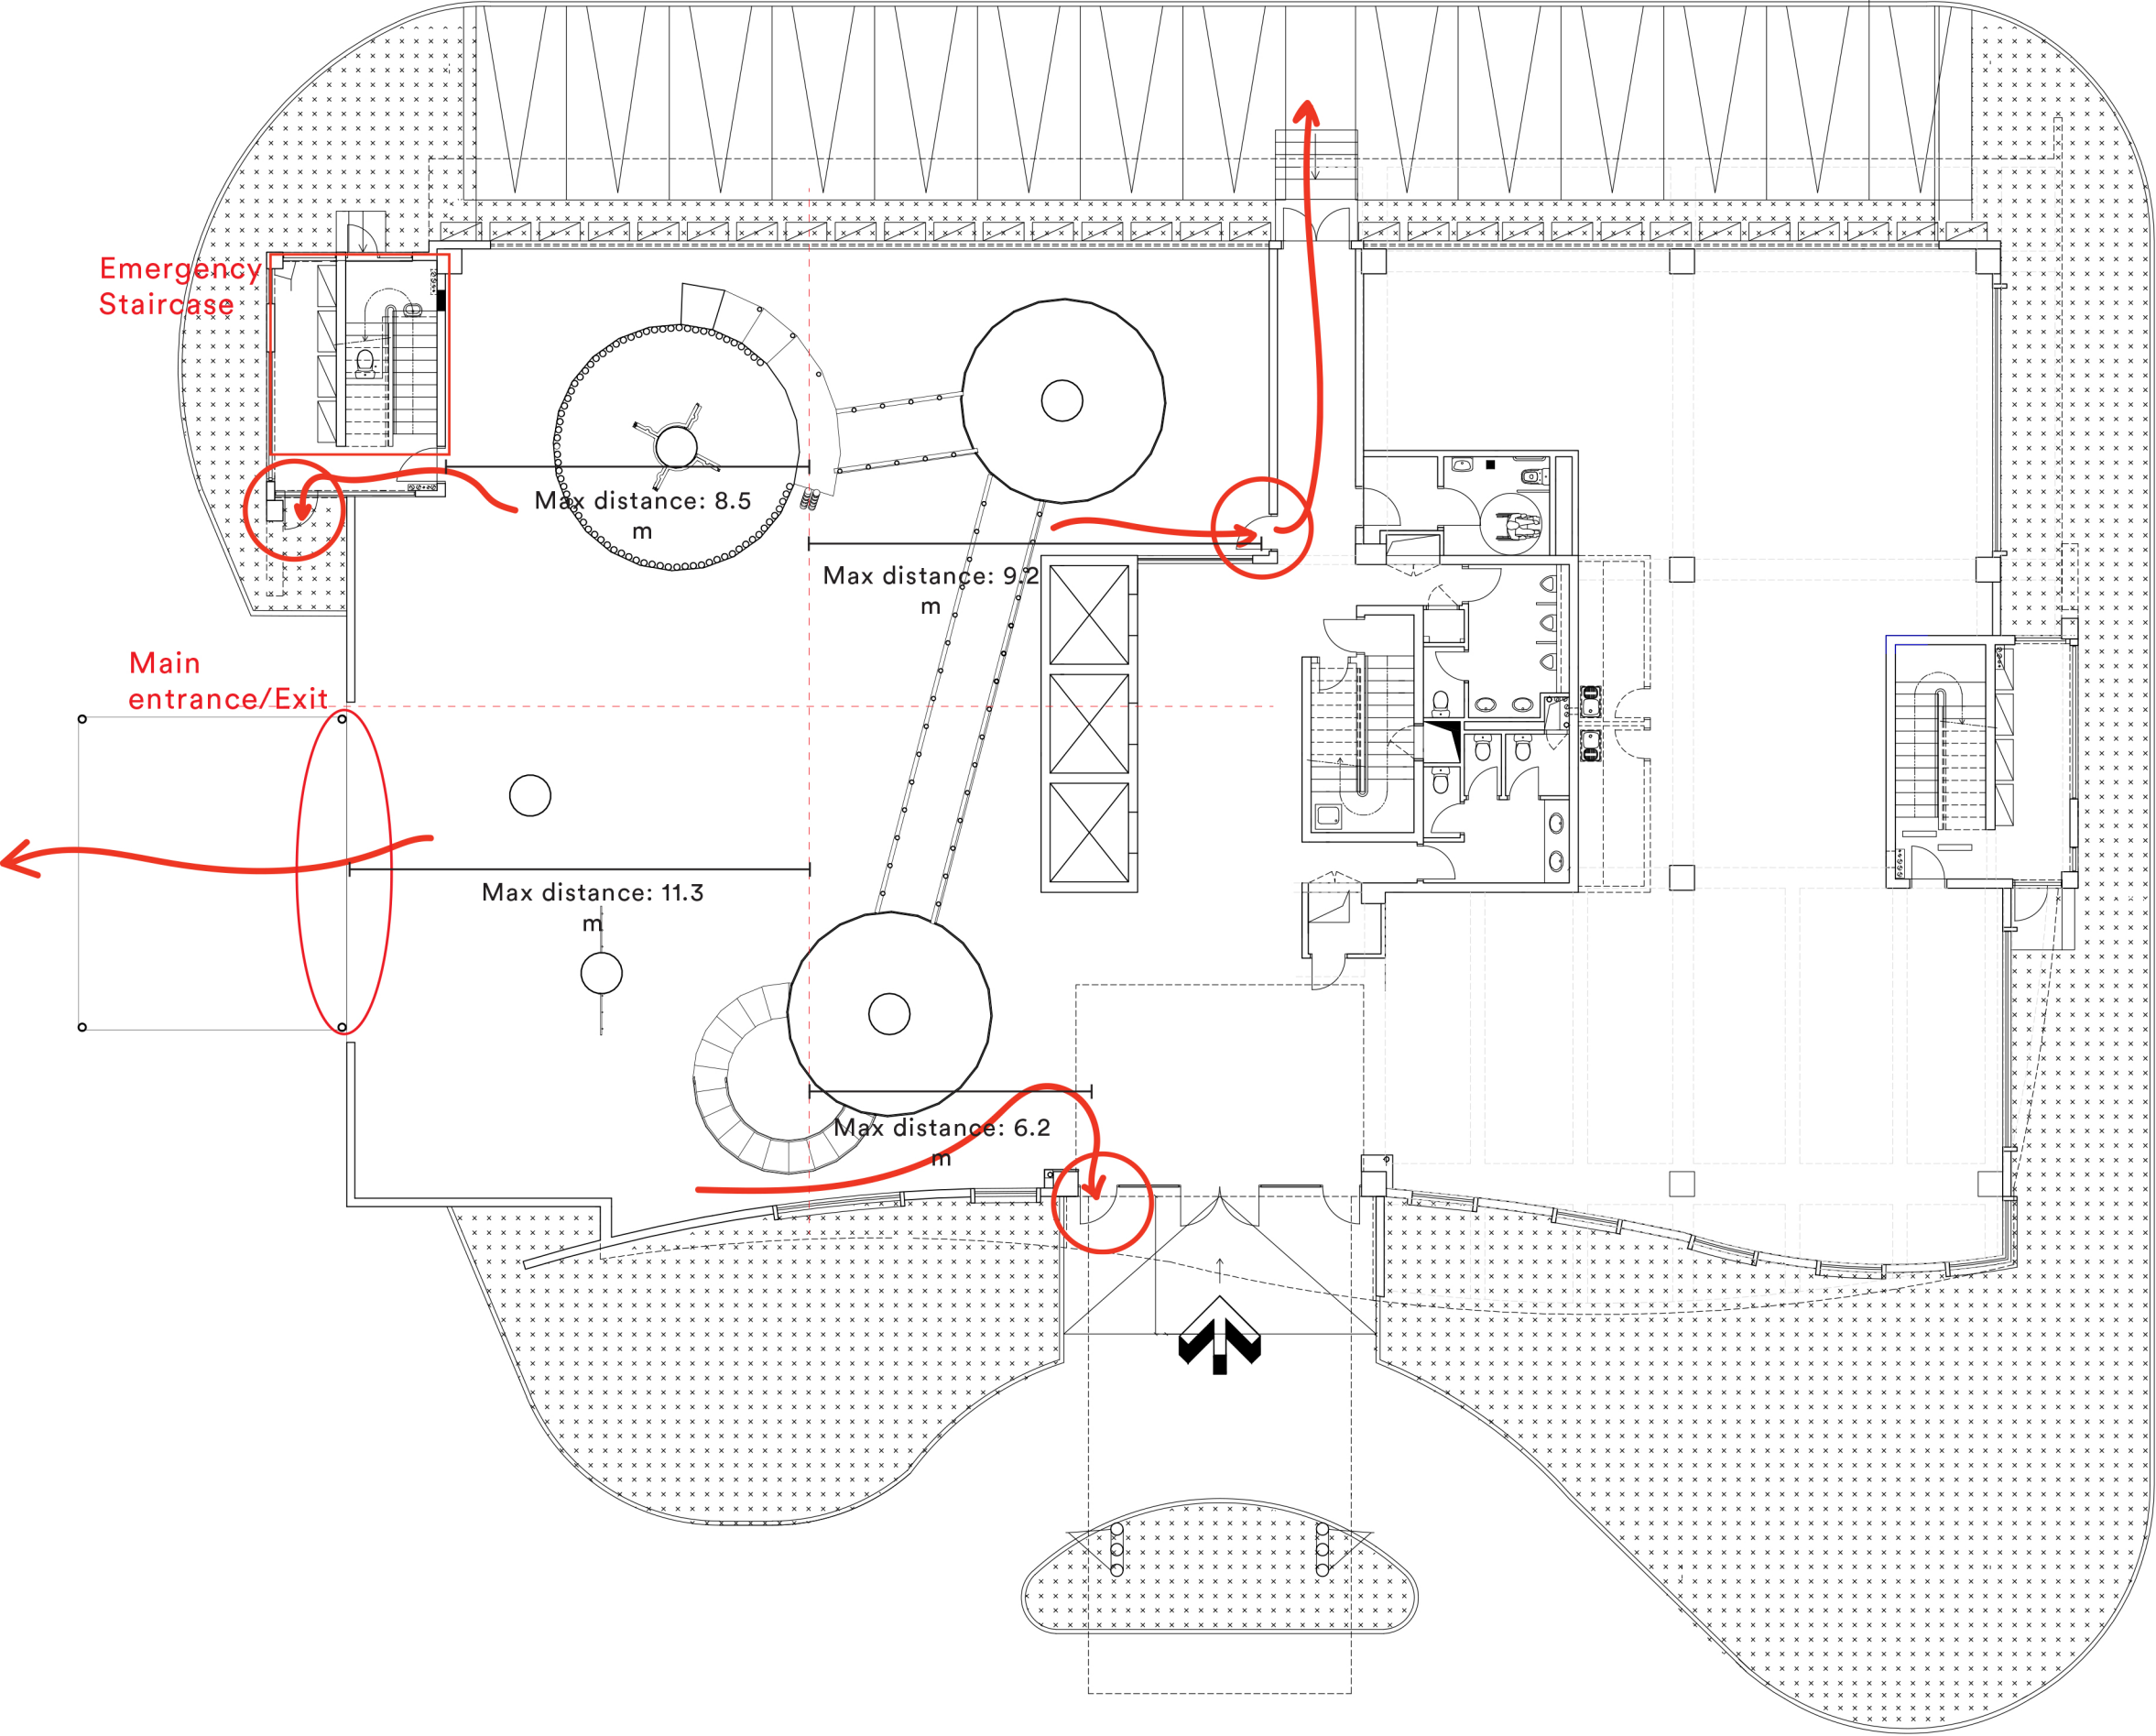


**GROUND FLOOR**


1. AVERAGE DISTANCE FOR  
ESCAPE IS 8 M

2. ALL WOODEN STRUCTURES  
ARE FIREPROOF


**KEY**



FIRE EXITS



FIRE EXIT ROUTES




FIRE EXTINGUISHER



SPRINKLER SYSTEM





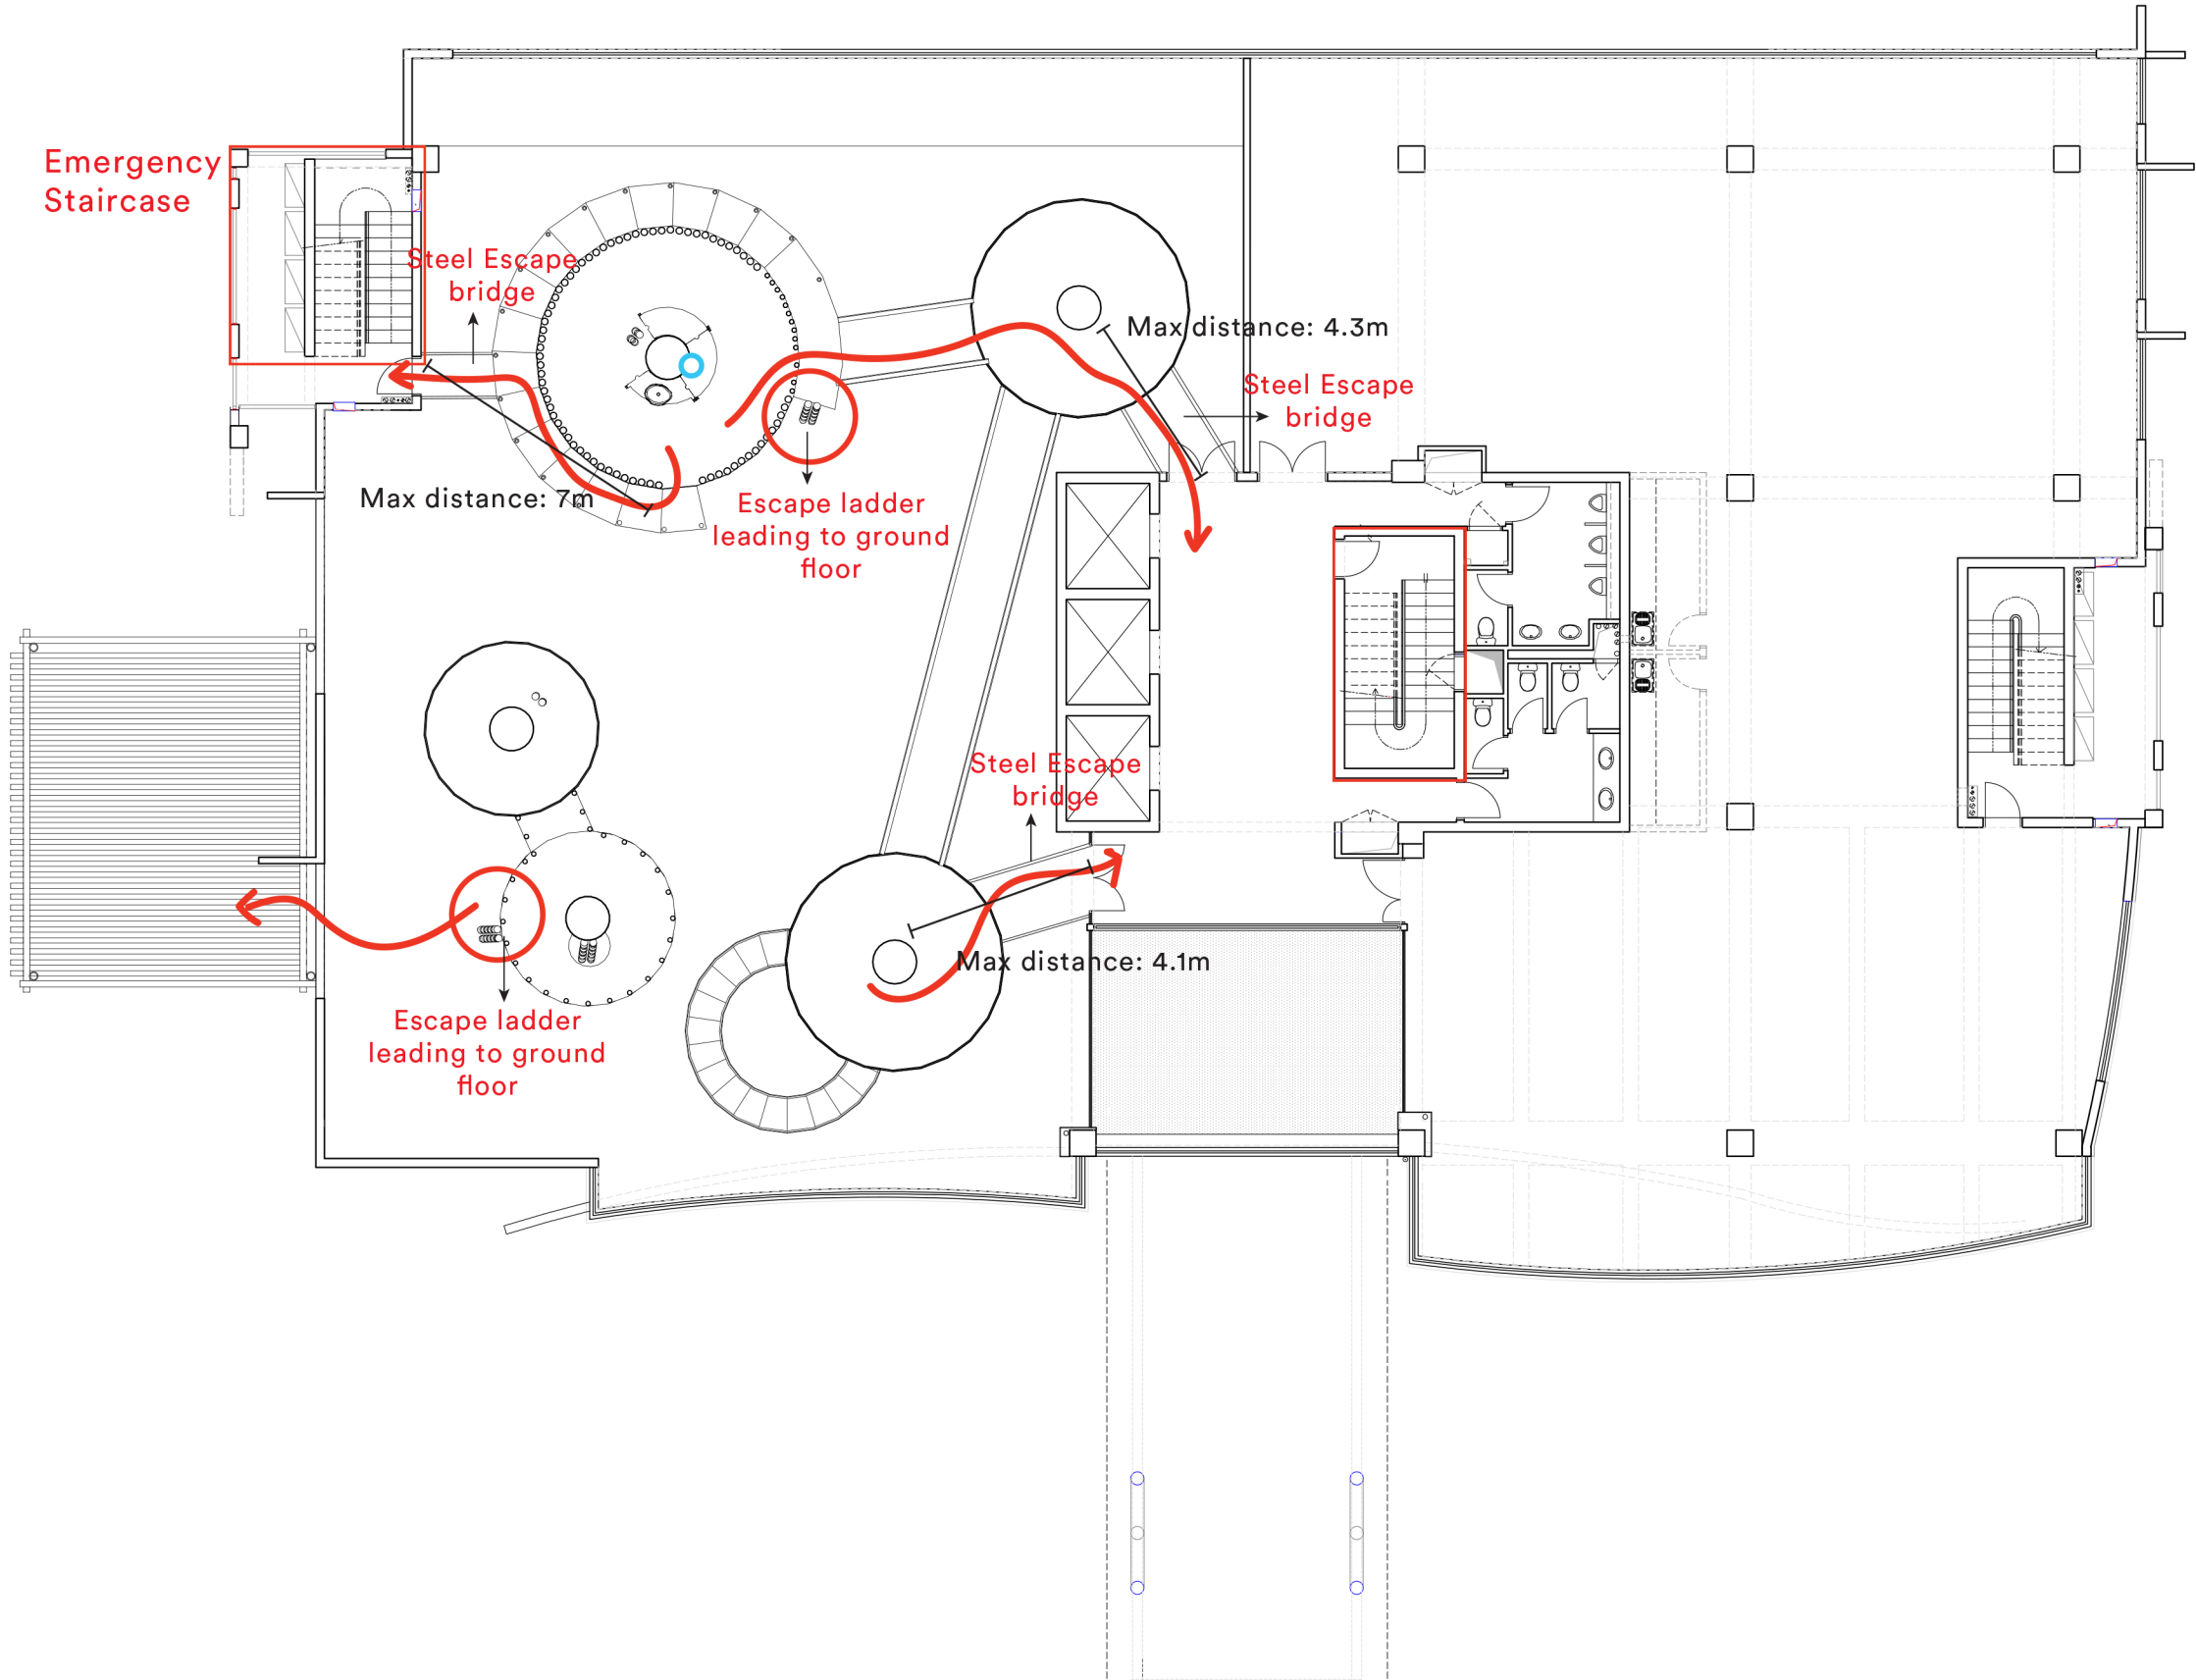

FIRE SAFETY REGULATIONS




FIRST FLOOR

- 1. ESCAPE BRIDGES ARE STEEL STRUCTURES
- 2. BRIDGES ARE 1.4 M WIDE
- 3. ALL WOODEN STRUCTURES ARE FIREPROOF

KEY

-  FIRE EXITS
-  FIRE EXIT ROUTES
-  FIRE EXTINGUISHER
-  SPRINKLER SYSTEM

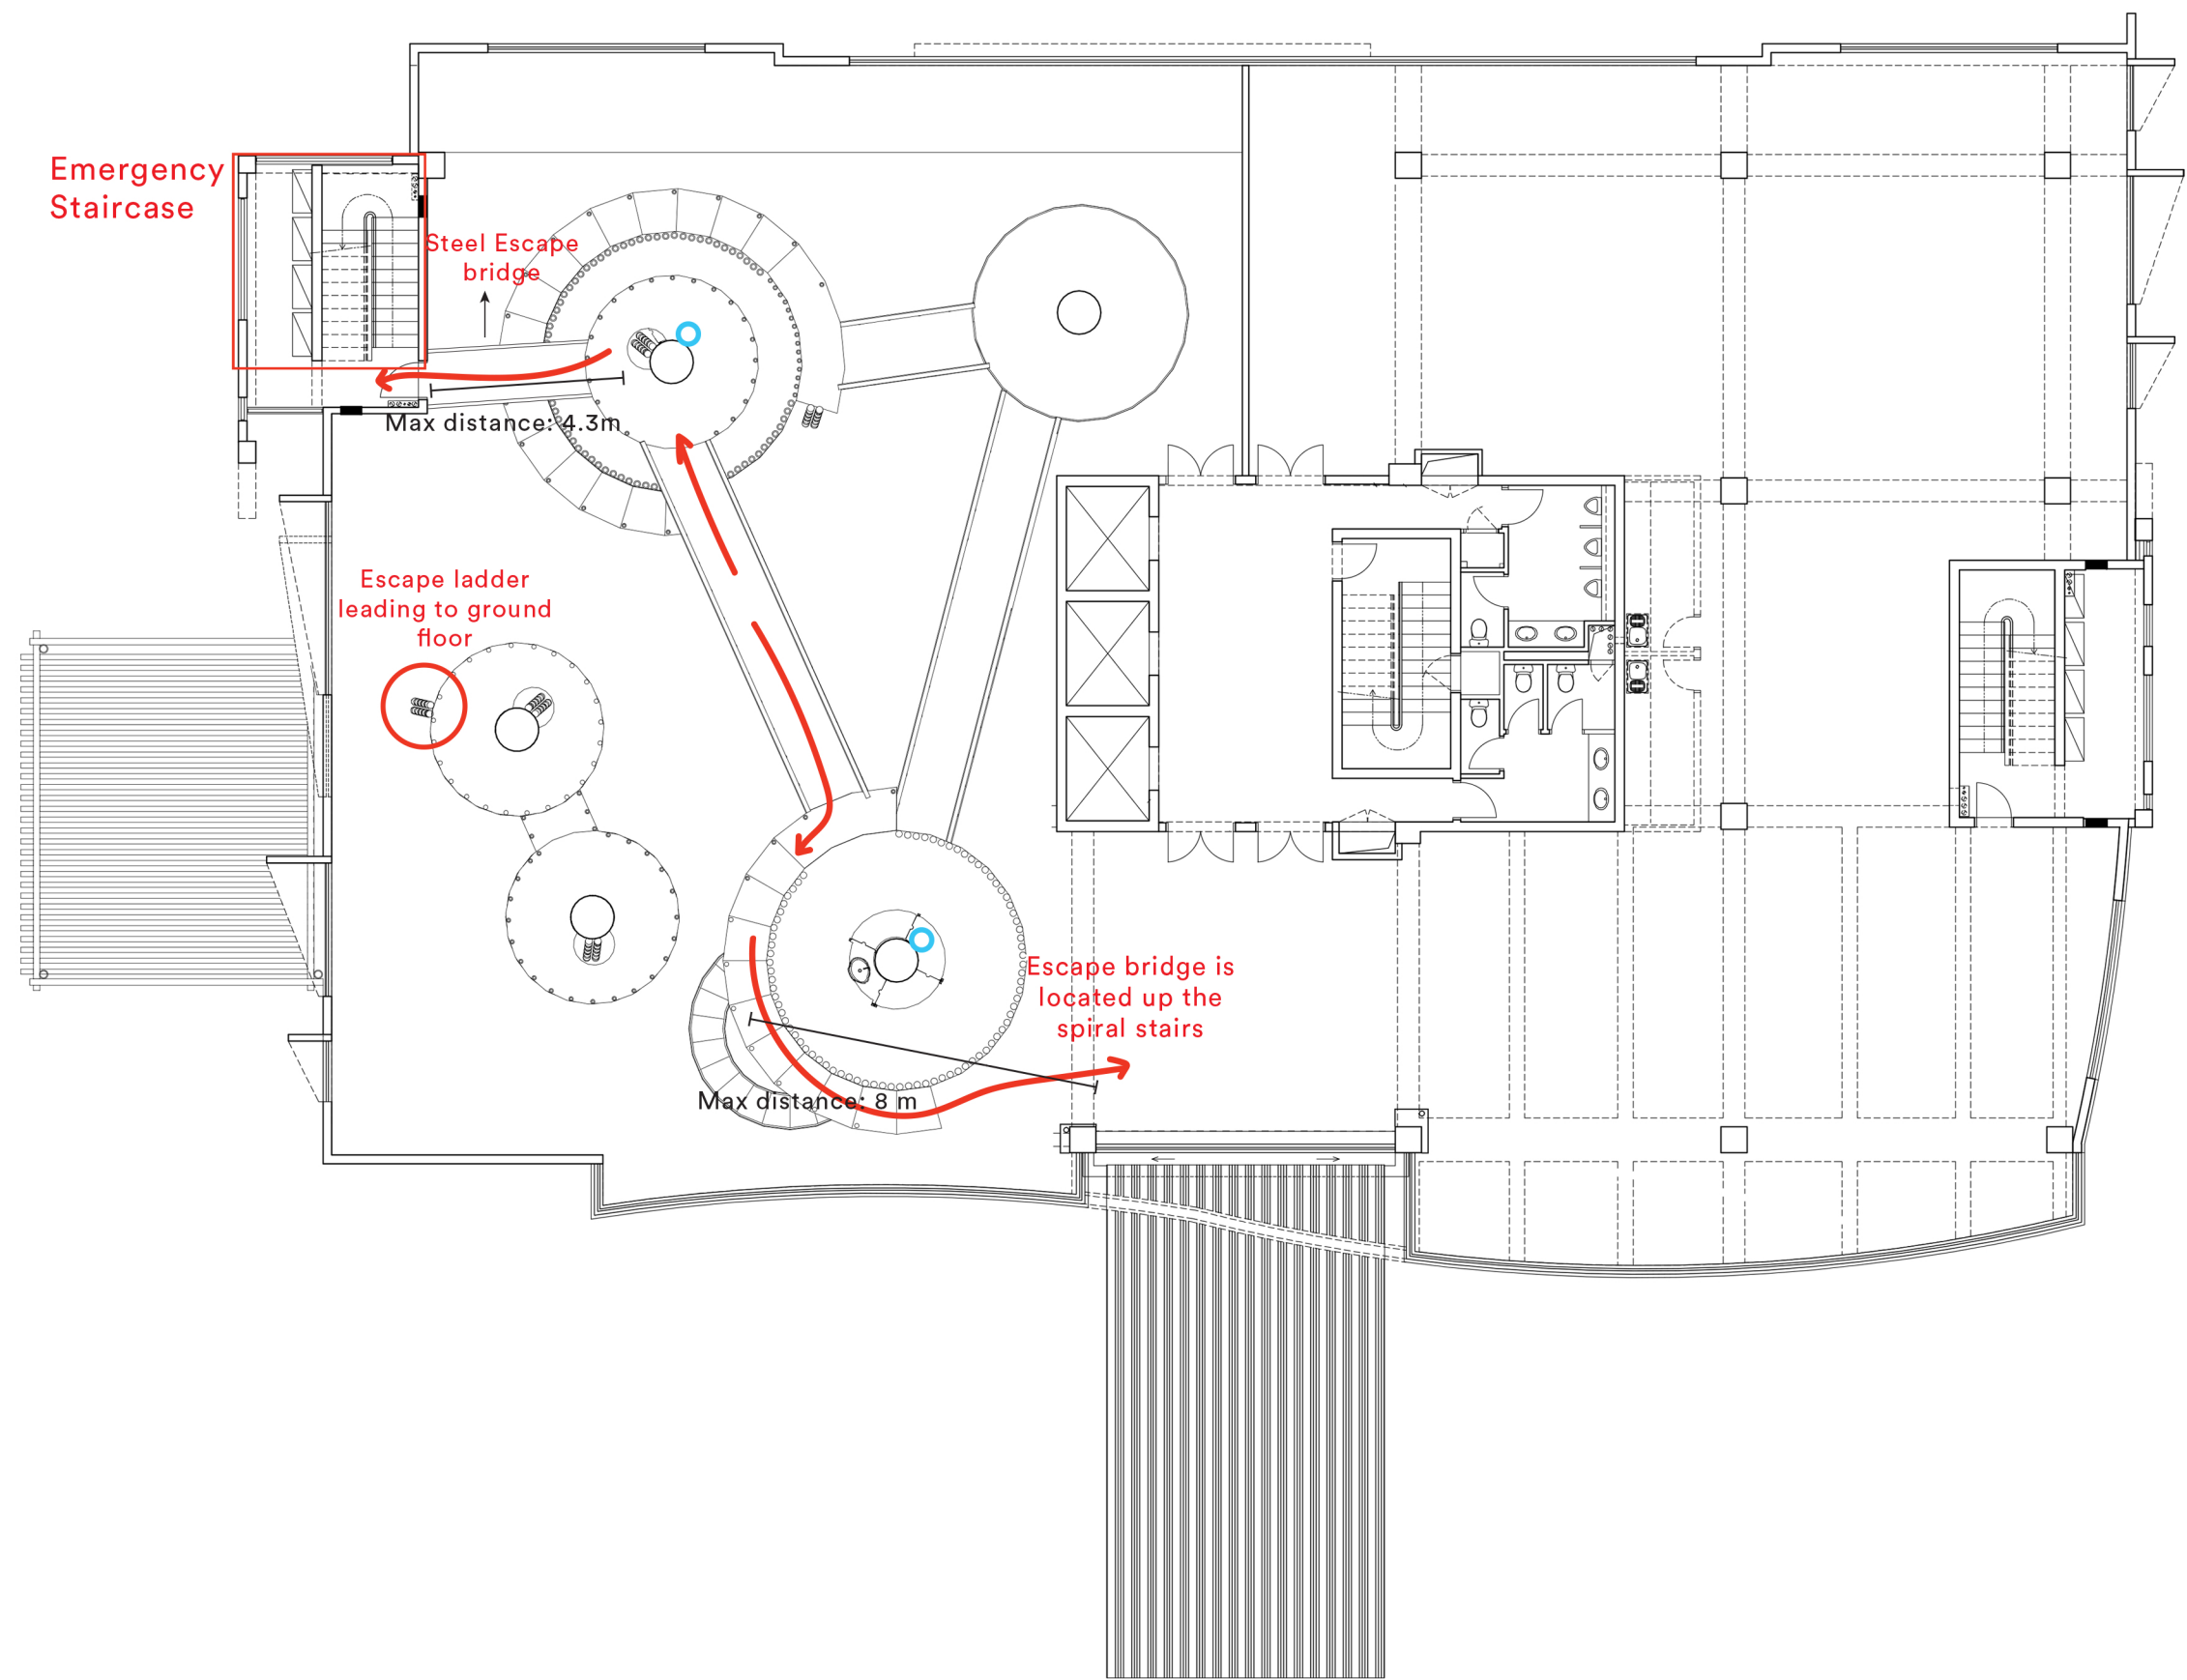


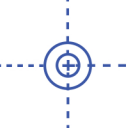
FIRE SAFETY REGULATIONS




SECOND FLOOR

- 1. ESCAPE BRIDGES ARE STEEL STRUCTURES
- 2. BRIDGES ARE 1.4 M WIDE
- 3. ALL WOODEN STRUCTURES ARE FIREPROOF

KEY

-  FIRE EXITS
-  FIRE EXIT ROUTES
-  FIRE EXTINGUISHER
-  SPRINKLER SYSTEM

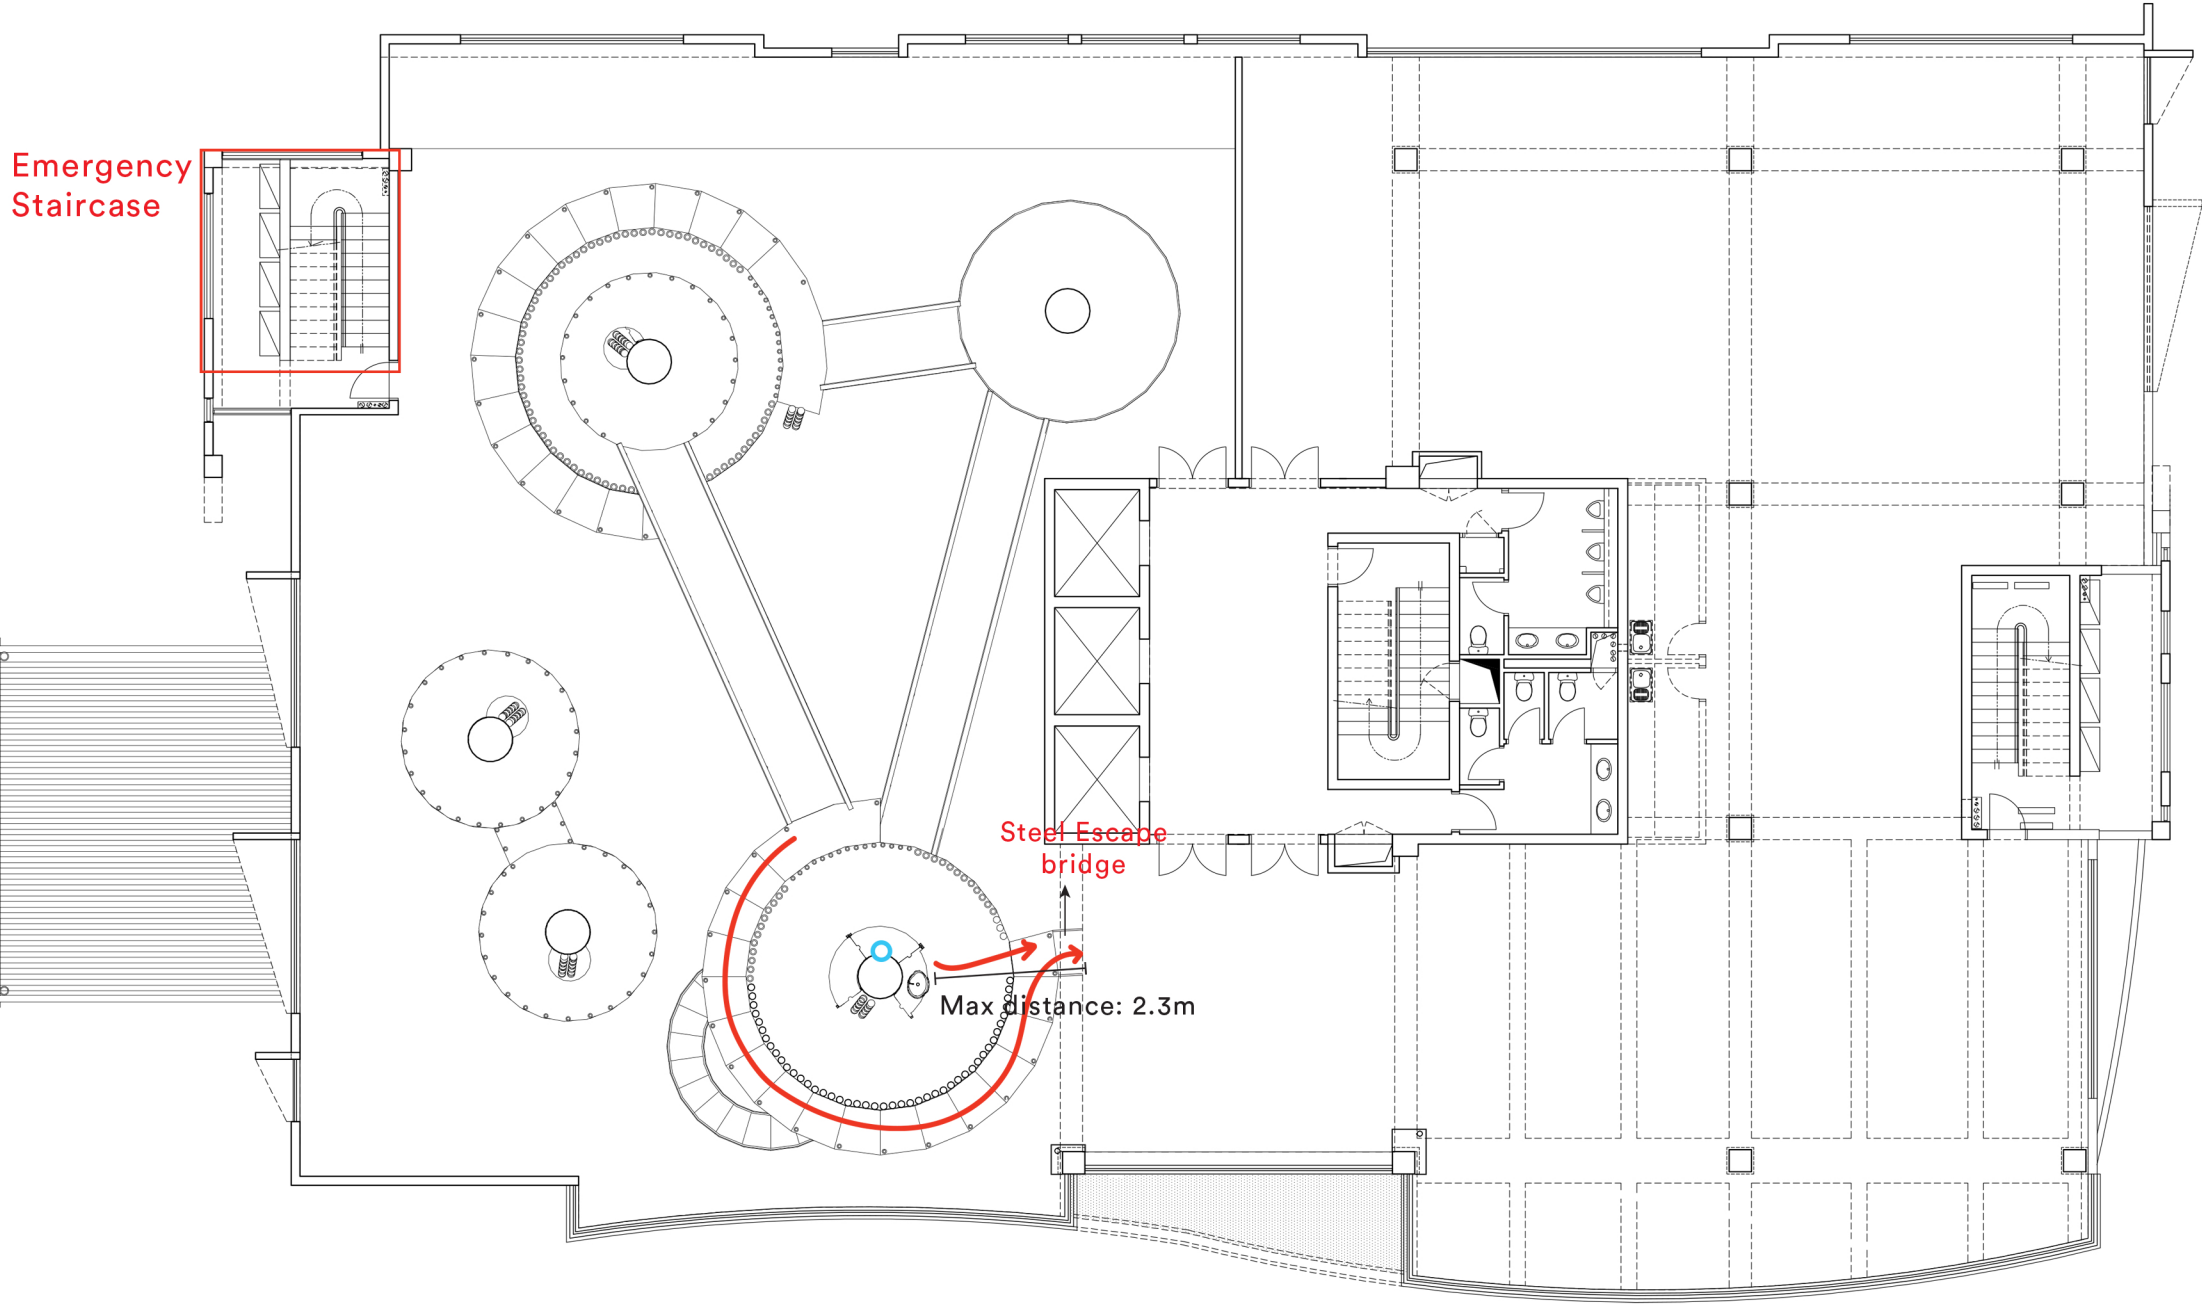


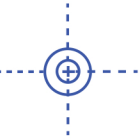
FIRE SAFETY REGULATIONS



THIRD FLOOR


- 1. ESCAPE BRIDGES ARE STEEL STRUCTURES
- 2. BRIDGES ARE 1.4 M WIDE
- 3. ALL WOODEN STRUCTURES ARE FIREPROOF

KEY

-  FIRE EXITS
-  FIRE EXIT ROUTES
-  FIRE EXTINGUISHER
-  SPRINKLER SYSTEM



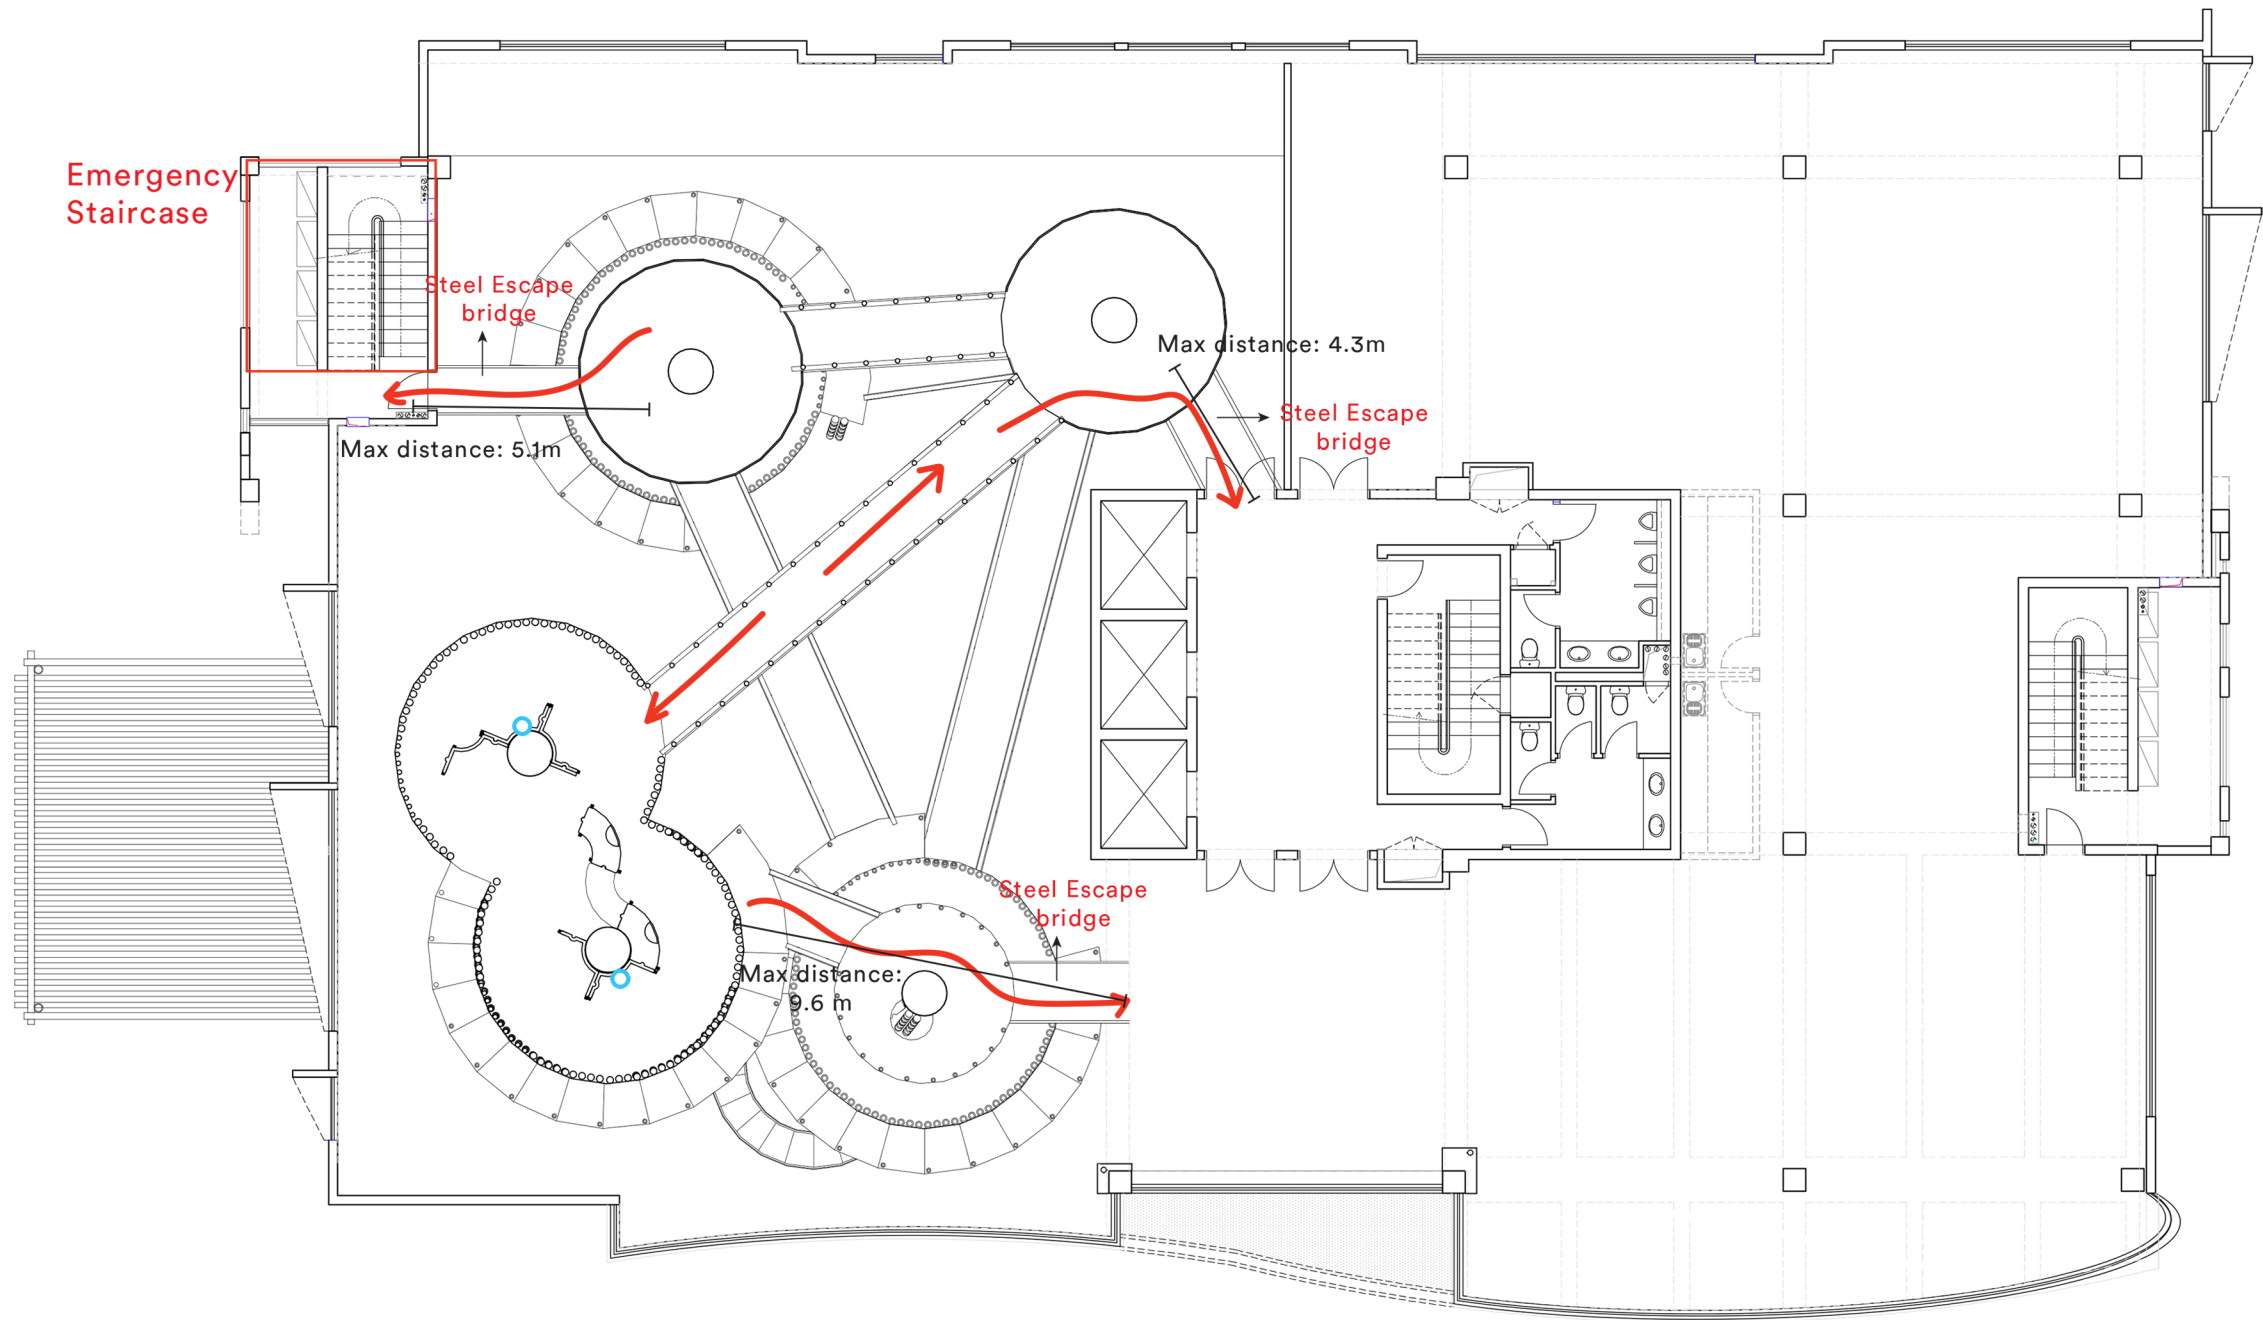


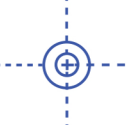
FIRE SAFETY REGULATIONS




FOURTH FLOOR

- 1. ESCAPE BRIDGES ARE STEEL STRUCTURES
- 2. BRIDGES ARE 1.4 M WIDE
- 3. ALL WOODEN STRUCTURES ARE FIREPROOF

KEY

-  FIRE EXITS
-  FIRE EXIT ROUTES
-  FIRE EXTINGUISHER
-  SPRINKLER SYSTEM

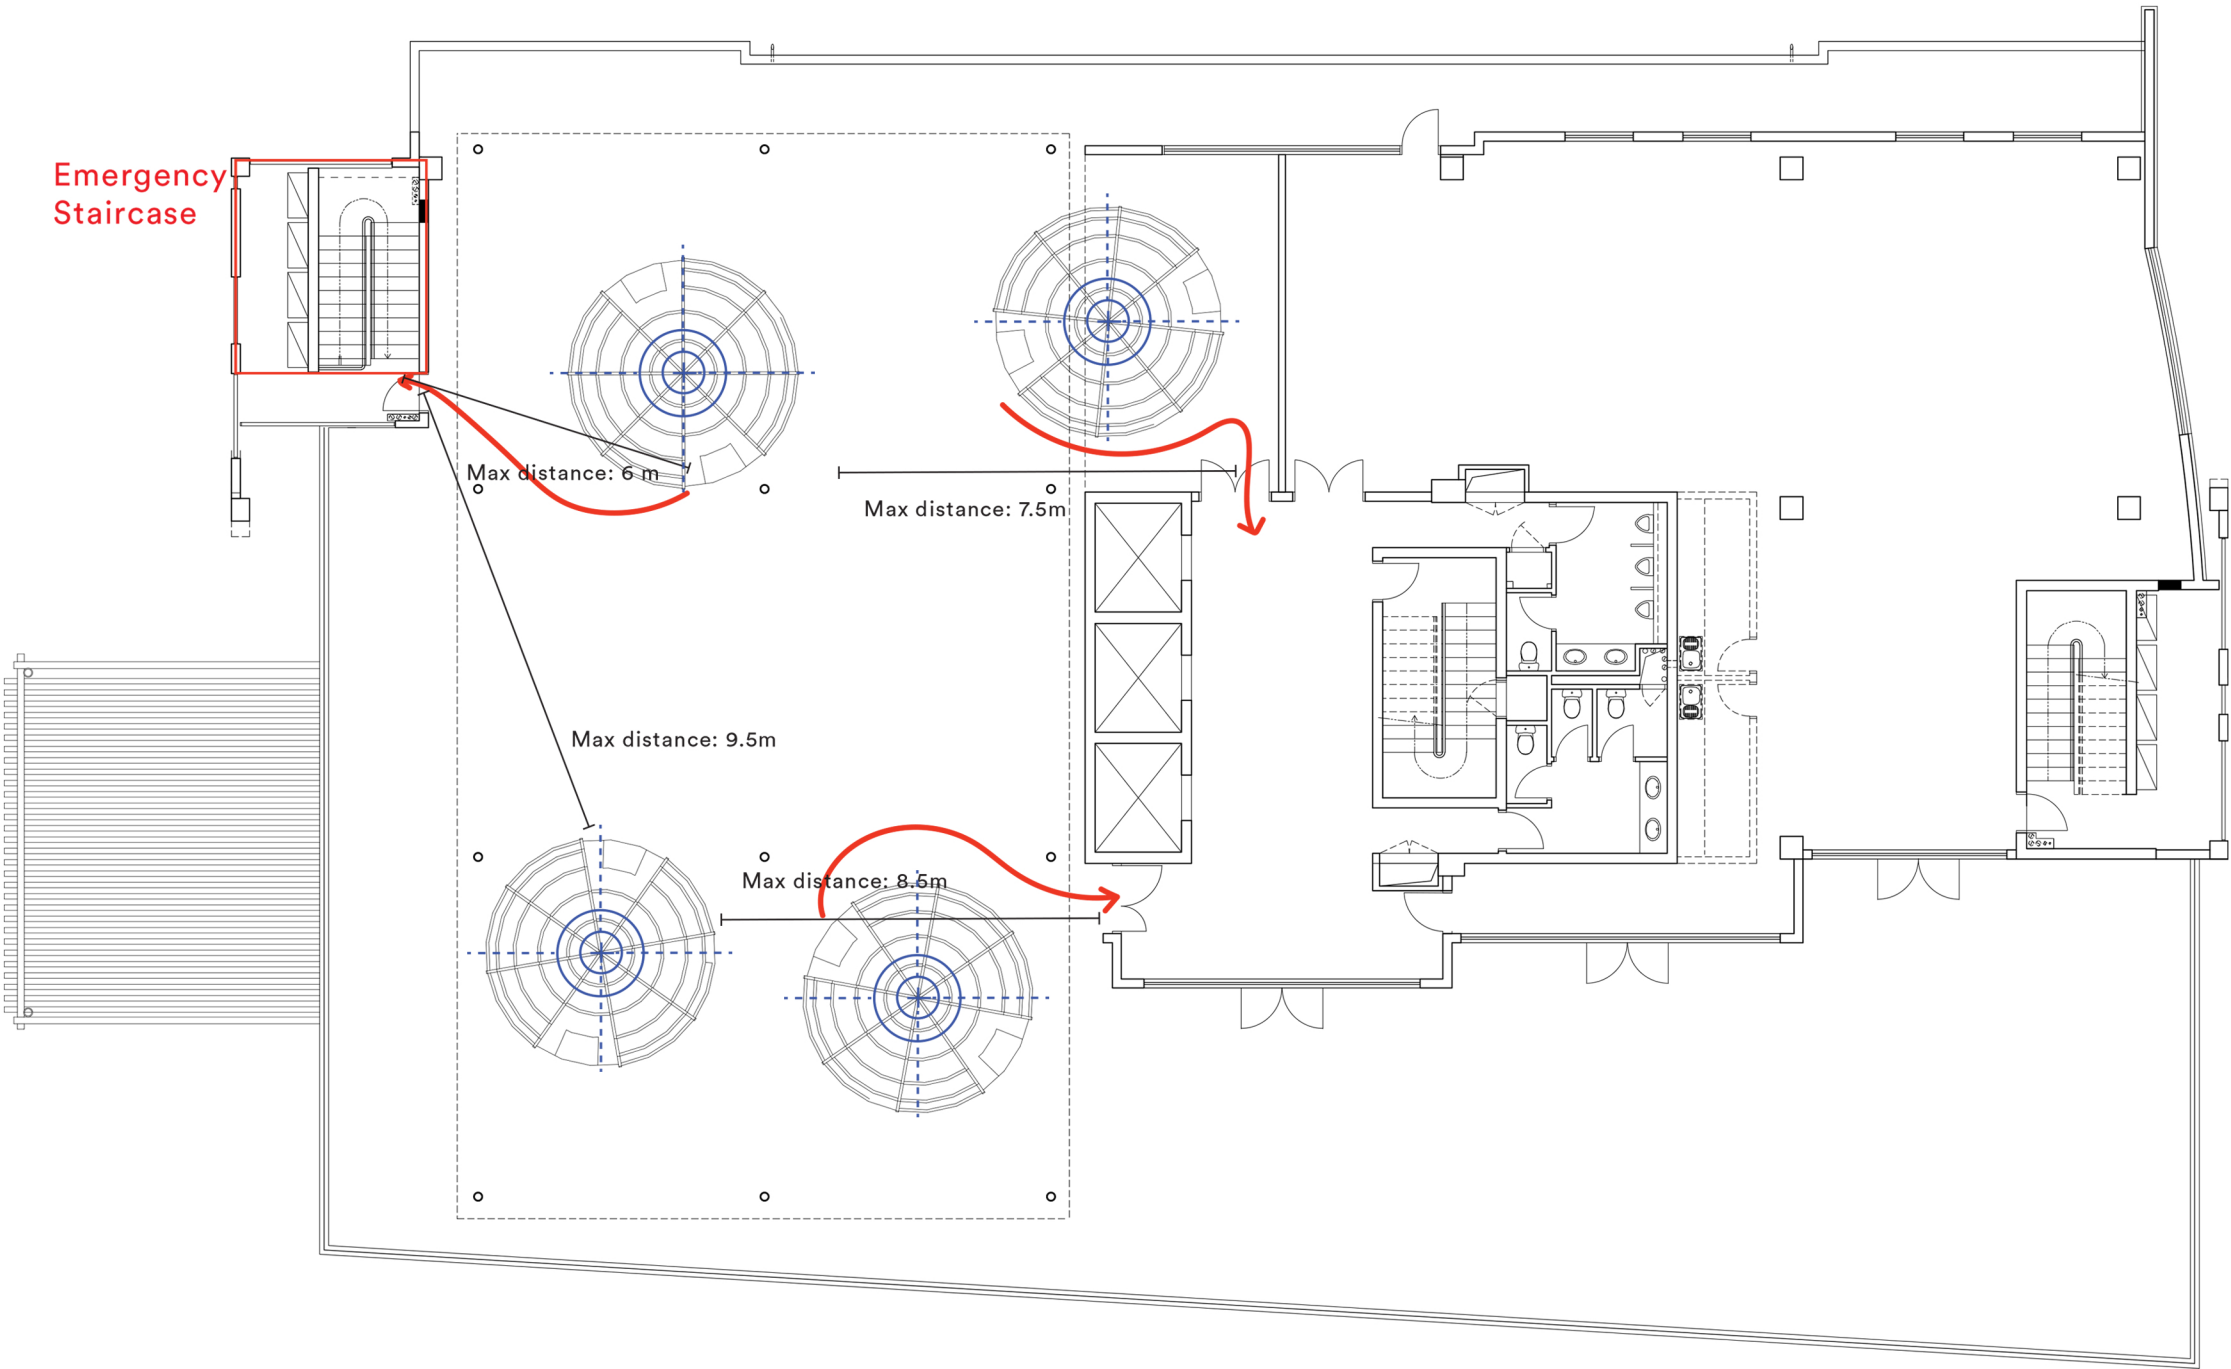


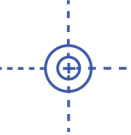
FIRE SAFETY REGULATIONS



SIXTH FLOOR

- 1. AVERAGE DISTANCE FOR ESCAPE IS 7 M
- 2. SPRINKLERS IN GLASS DOMES WILL BE TRIGGERED IN CASE OF FIRE

KEY

-  FIRE EXITS
-  FIRE EXIT ROUTES
-  FIRE EXTINGUISHER
-  SPRINKLER SYSTEM