


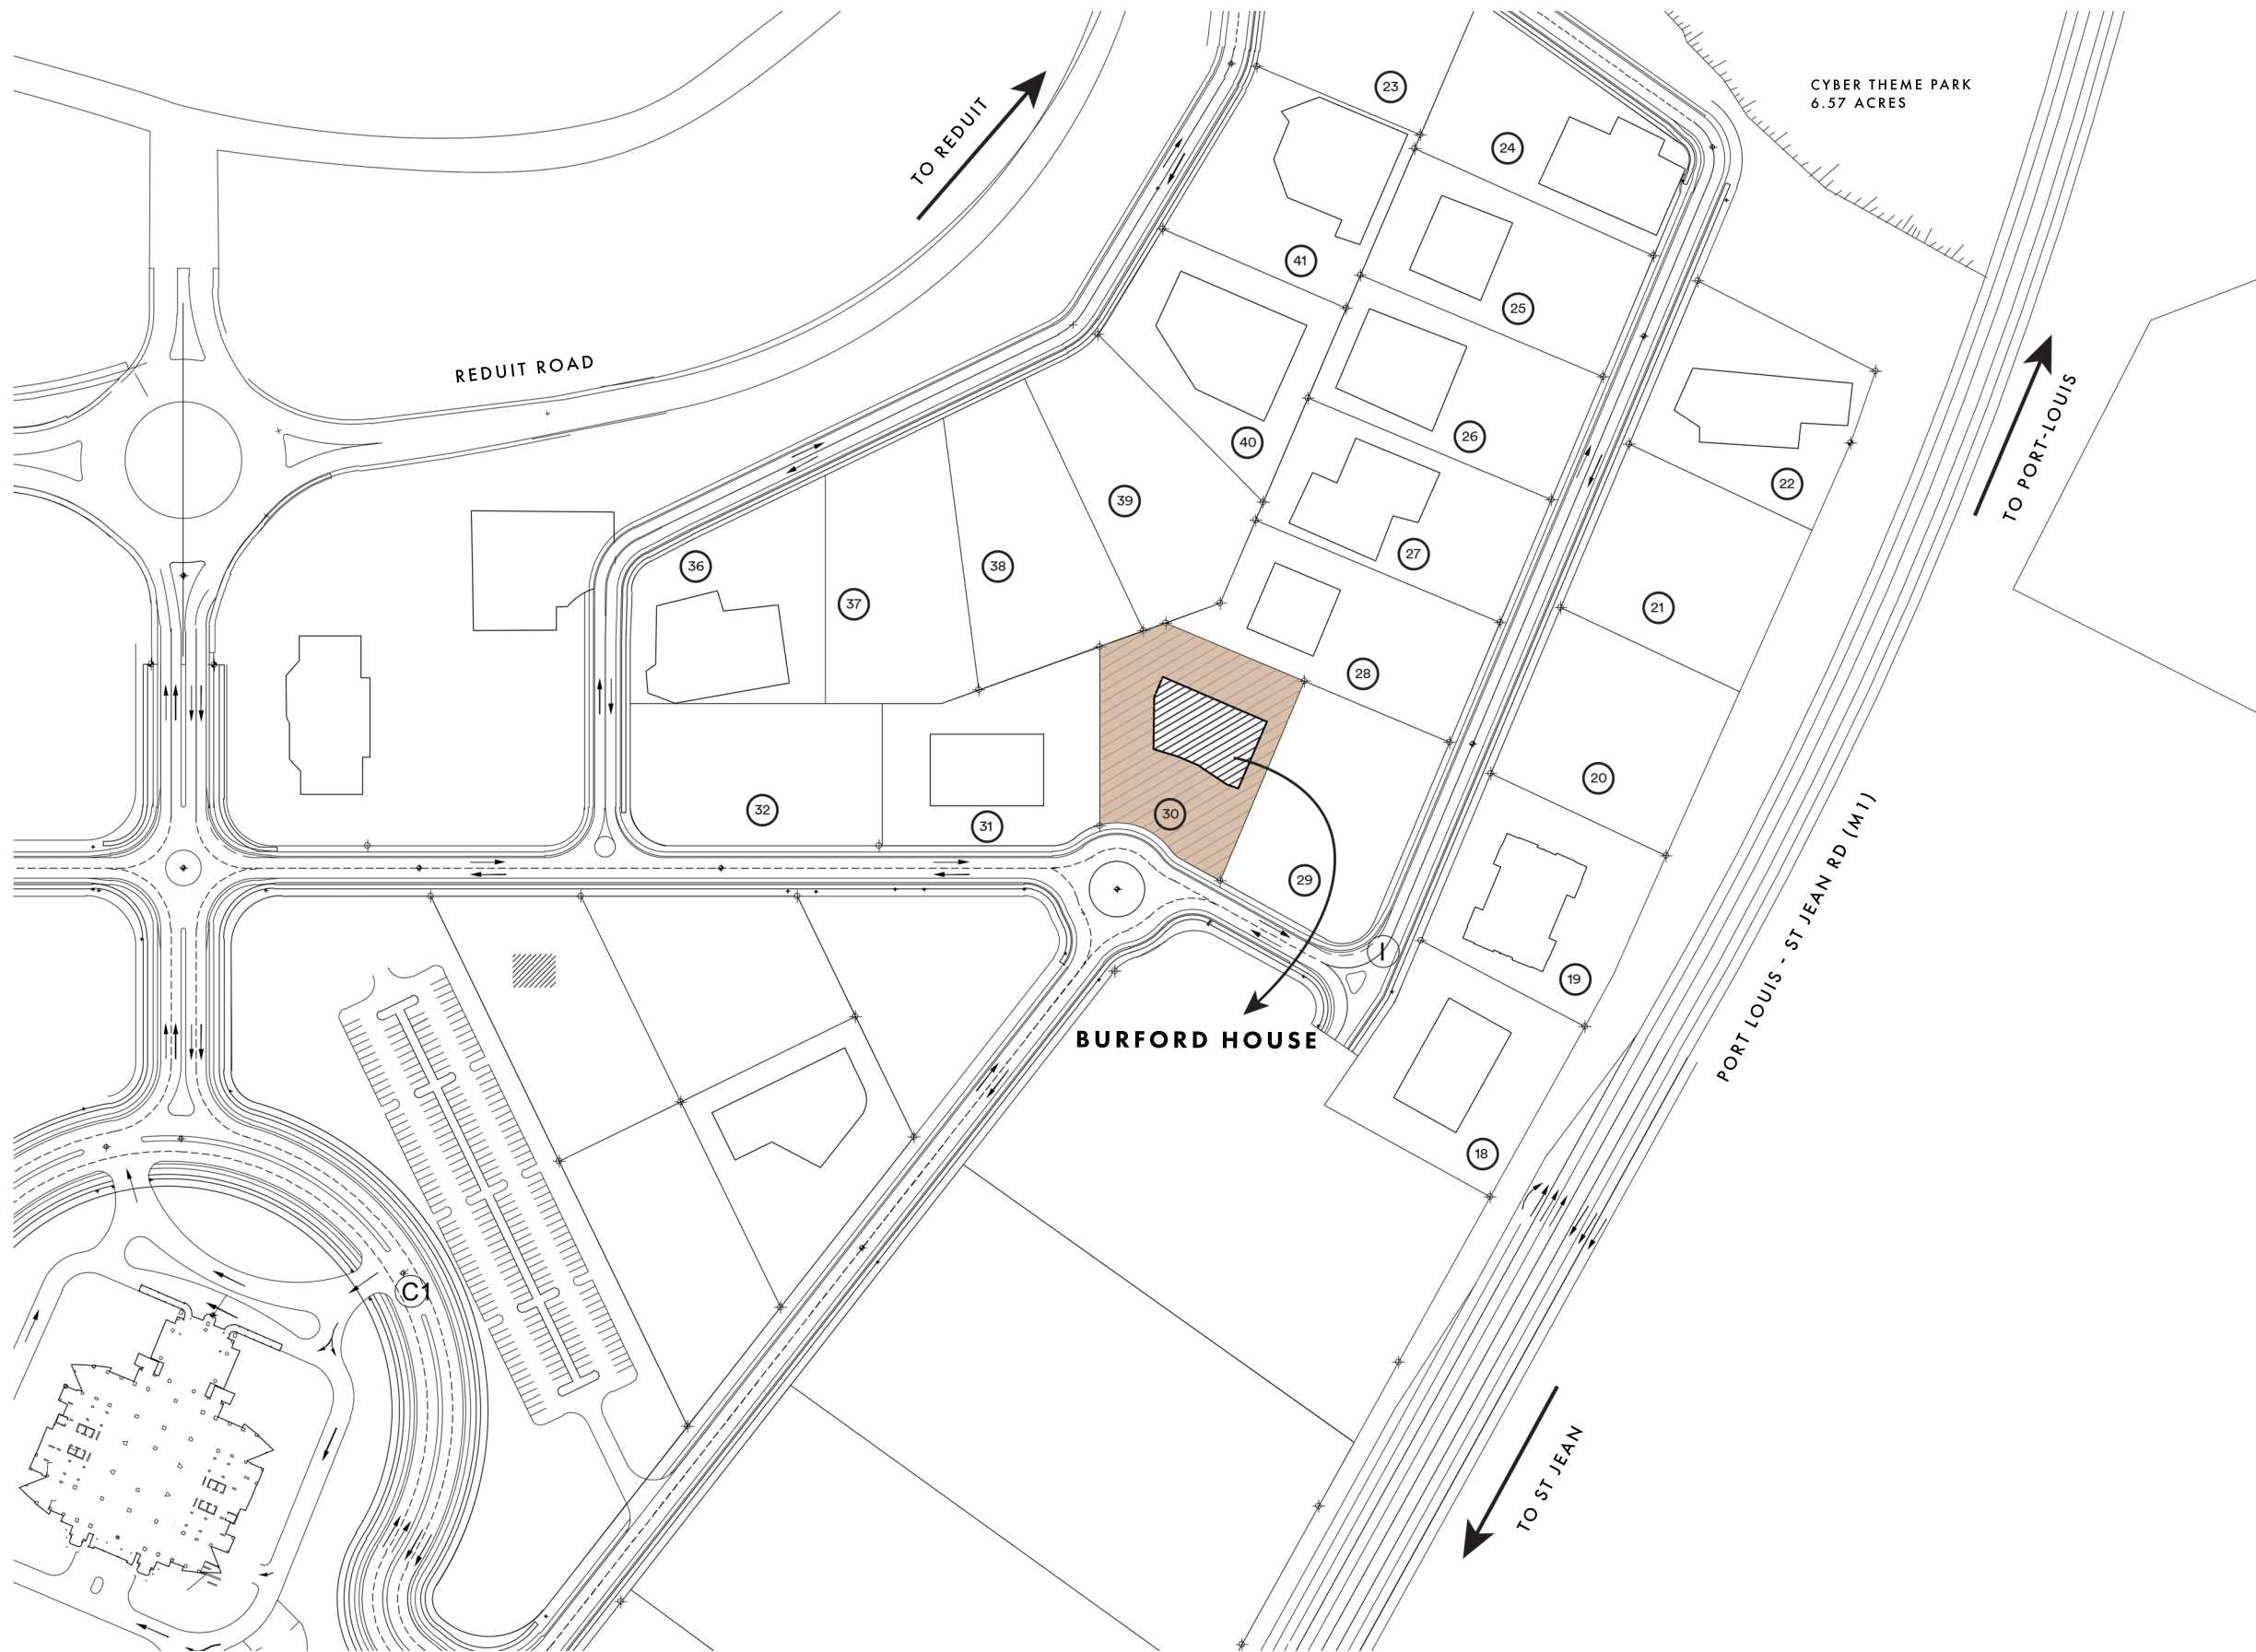

## SITE PLAN

1:100 ON A1




### BURFORD HOUSE LOT 30 EBENE CYBERCITY


TOTAL SURFACE AREA  
OF LOT 30 IS 4056 M<sup>2</sup>

7 STOREY OFFICE  
BUILDING WITH A  
ROOF GARDEN ON 6TH  
FLOOR.


A RESOLUTELY CON-  
TEMPORARY STATEMENT  
WILL BE ACHIEVED  
THROUGH THE USE OF  
METAL STRUCTURES,  
ALUCOBOND CLAD-  
DING, SANDSTONE,  
AND LARGE EXPANSES  
OF GLAZING.

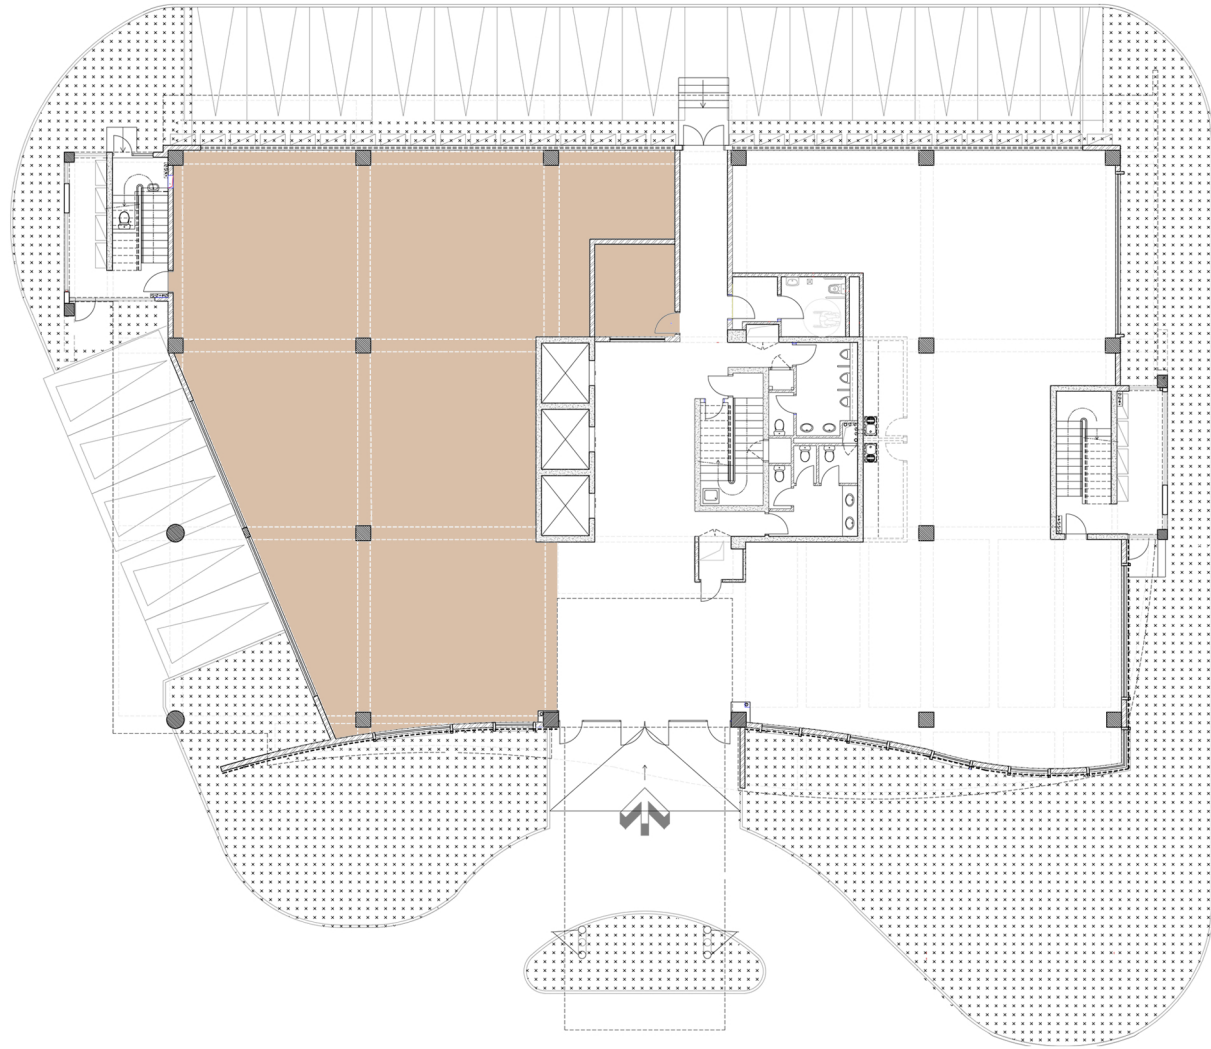


**GROUND FLOOR**

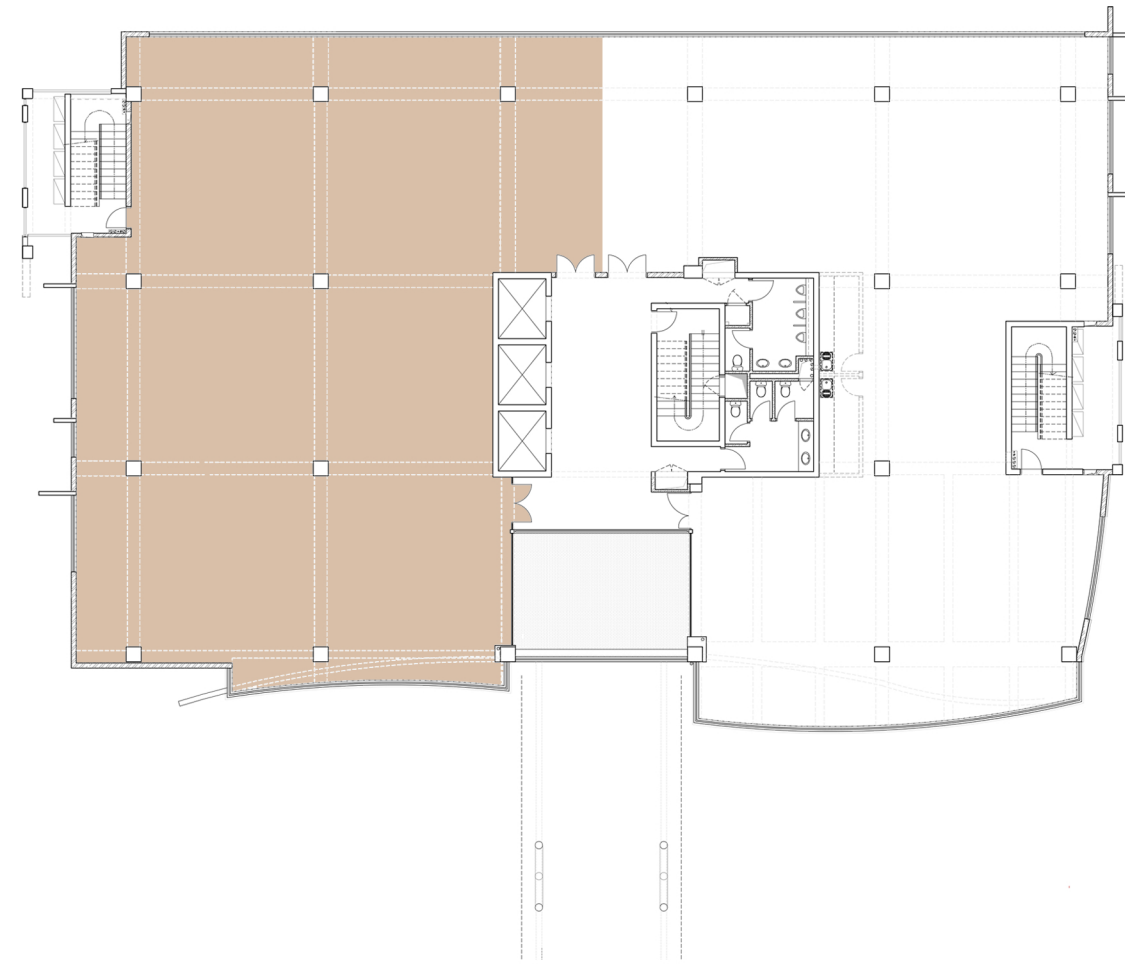

**FIRST FLOOR**

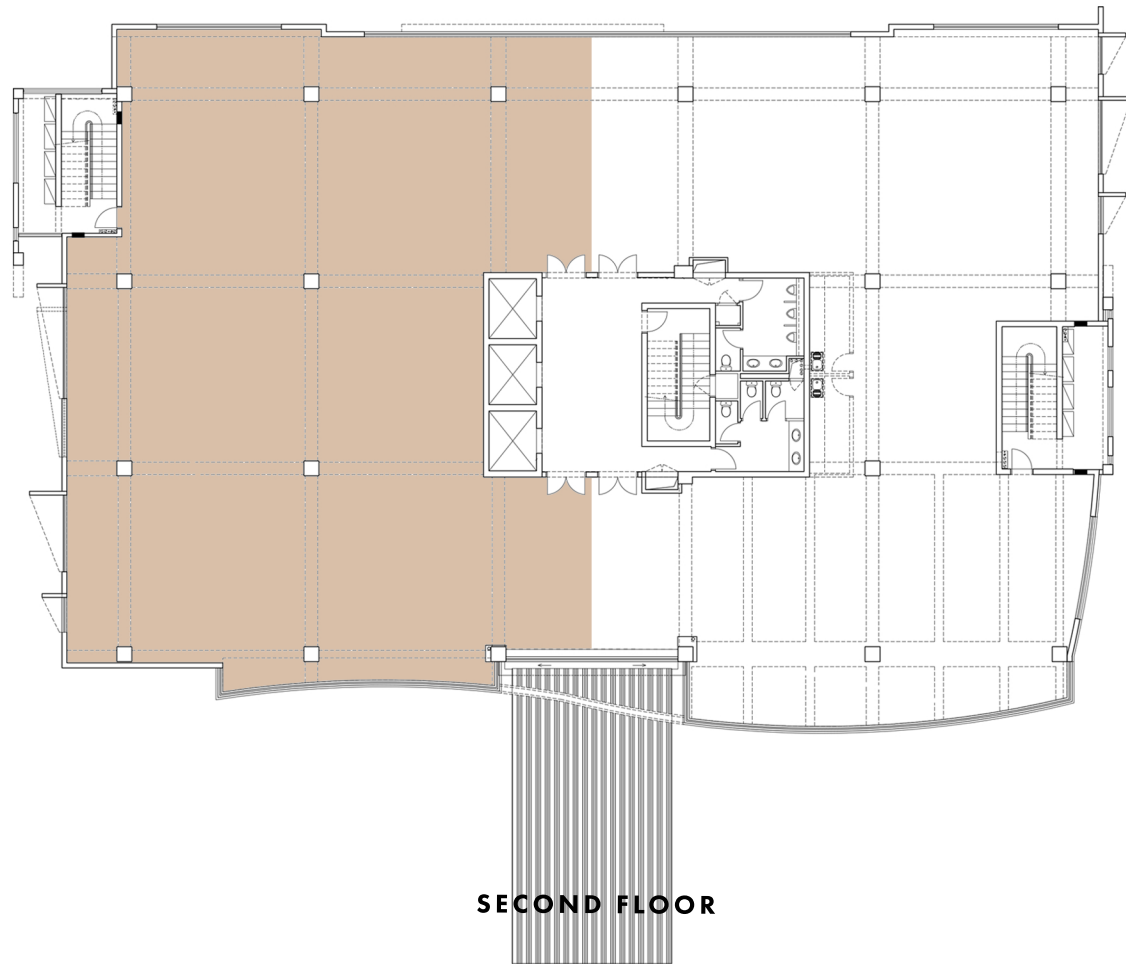

**SECOND FLOOR**

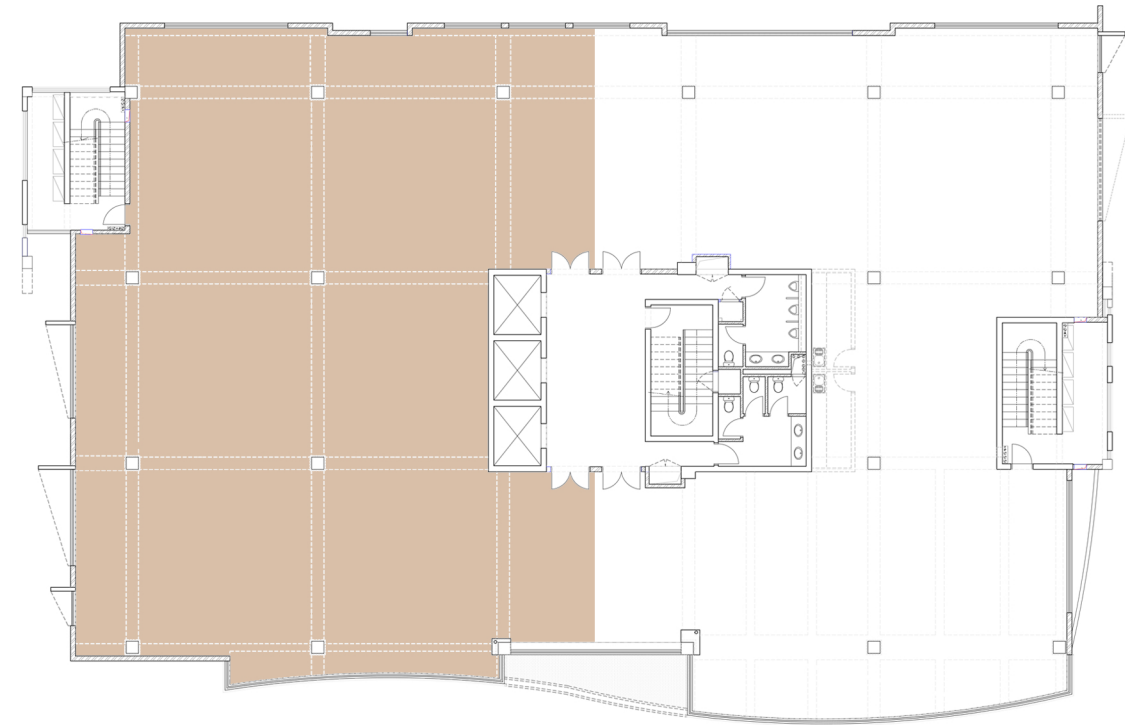

**THIRD FLOOR**

## EXISTING PLANS WITH DESIRED INTERVENTION


FLOORS  
GROUND-3RD  
FLOOR

VERTICAL INTER-  
VENTION ON THE  
LEFT SIDE OF BUR-  
FORD HOUSE


REMOVAL OF FLOOR  
PLATES OF FLOORS  
1-5






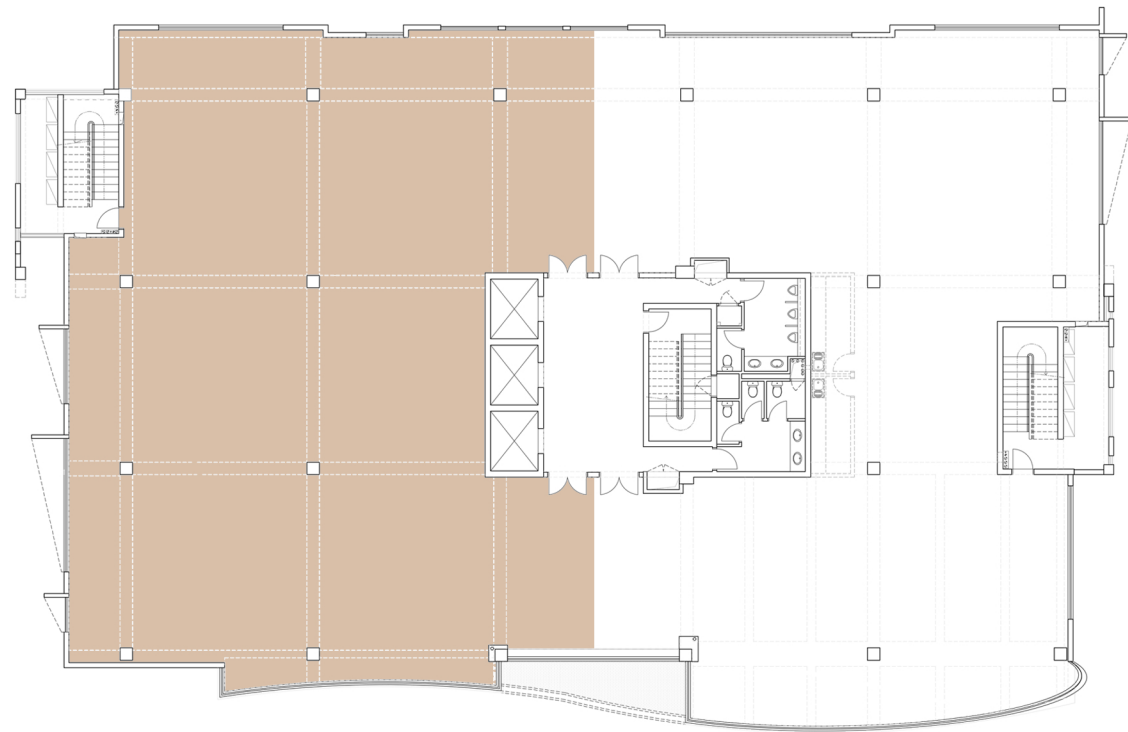


**FOURTH FLOOR**

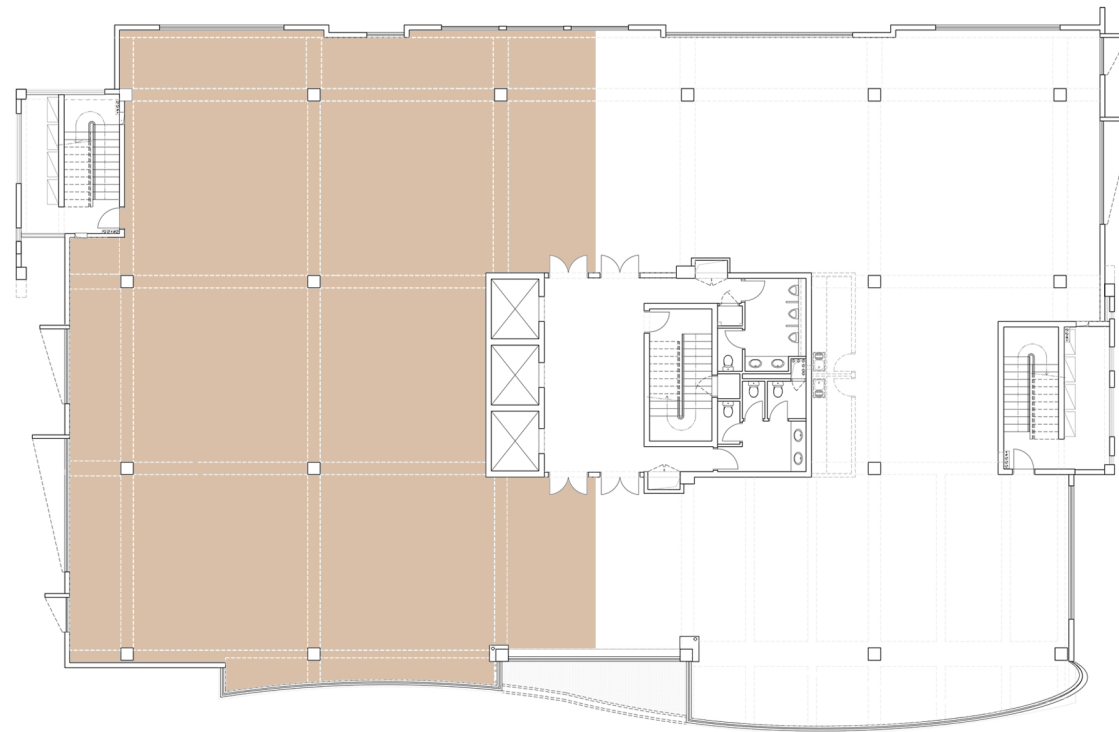

**FIFTH FLOOR**

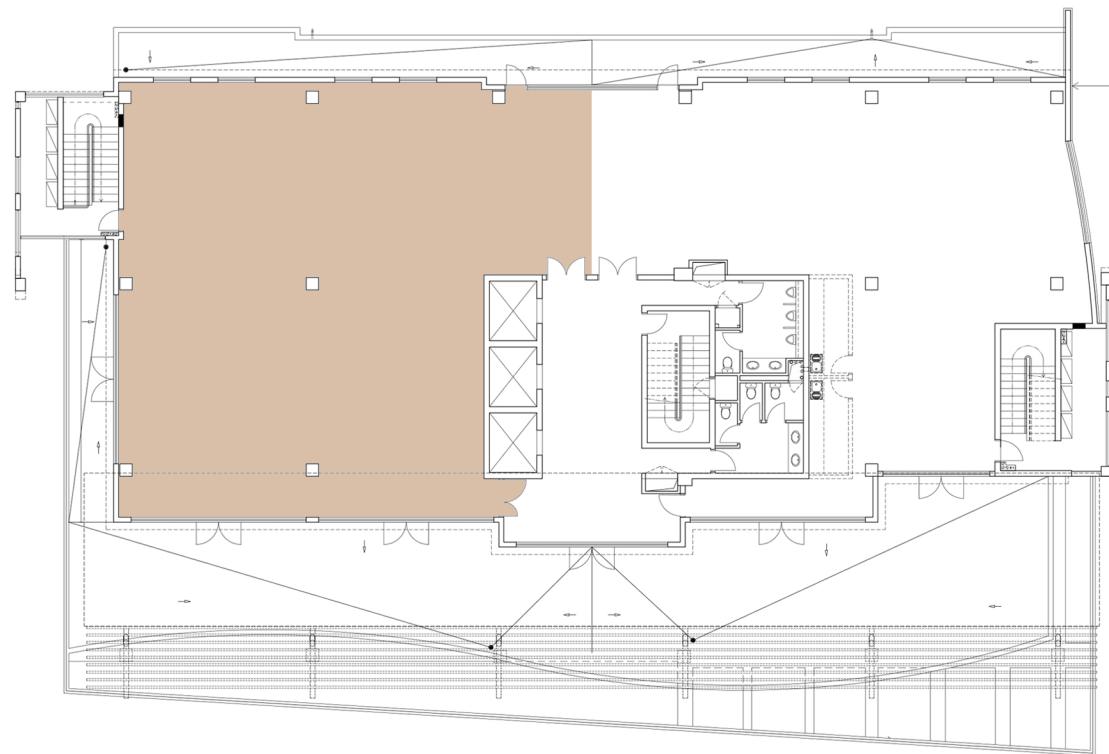

**SIXTH FLOOR (GARDEN TERRACE)**

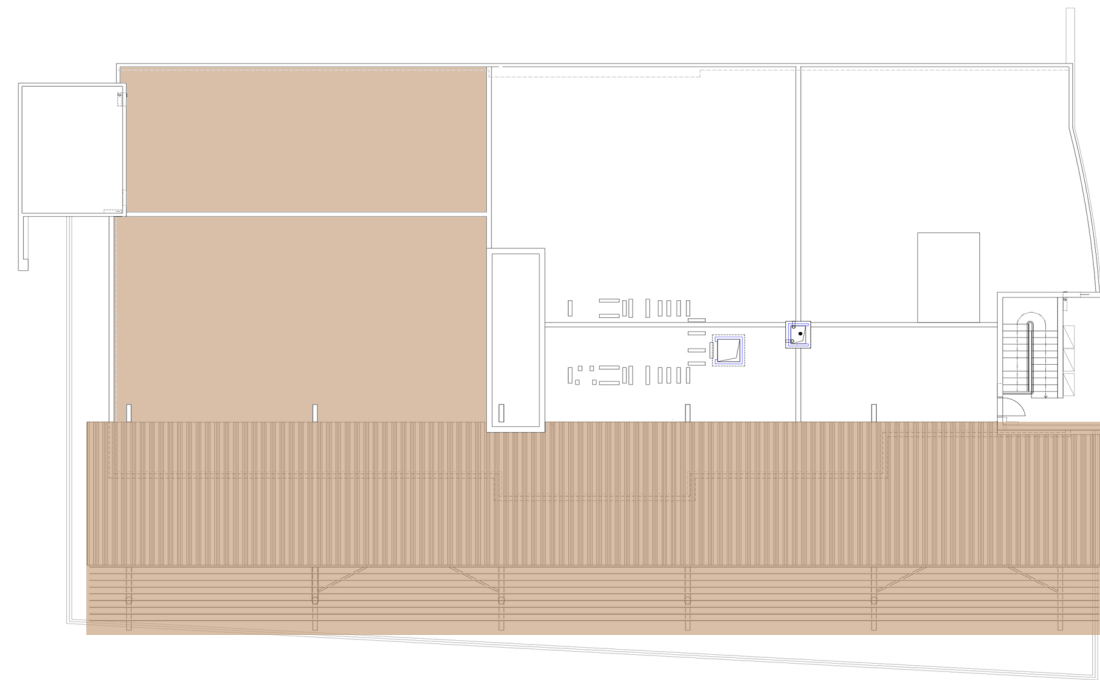

**ROOF TOP**


## EXISTING PLANS WITH DESIRED INTERVENTION


FLOORS  
4TH TO ROOF TOP

VERTICAL INTER-  
VENTION ON THE  
LEFT SIDE OF BUR-  
FORD HOUSE


REMOVAL OF FLOOR  
PLATES OF FLOORS  
1-5

ROOF MODIFICA-  
TION. REMOVAL OF  
STEEL PERGOLA

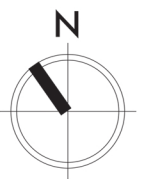


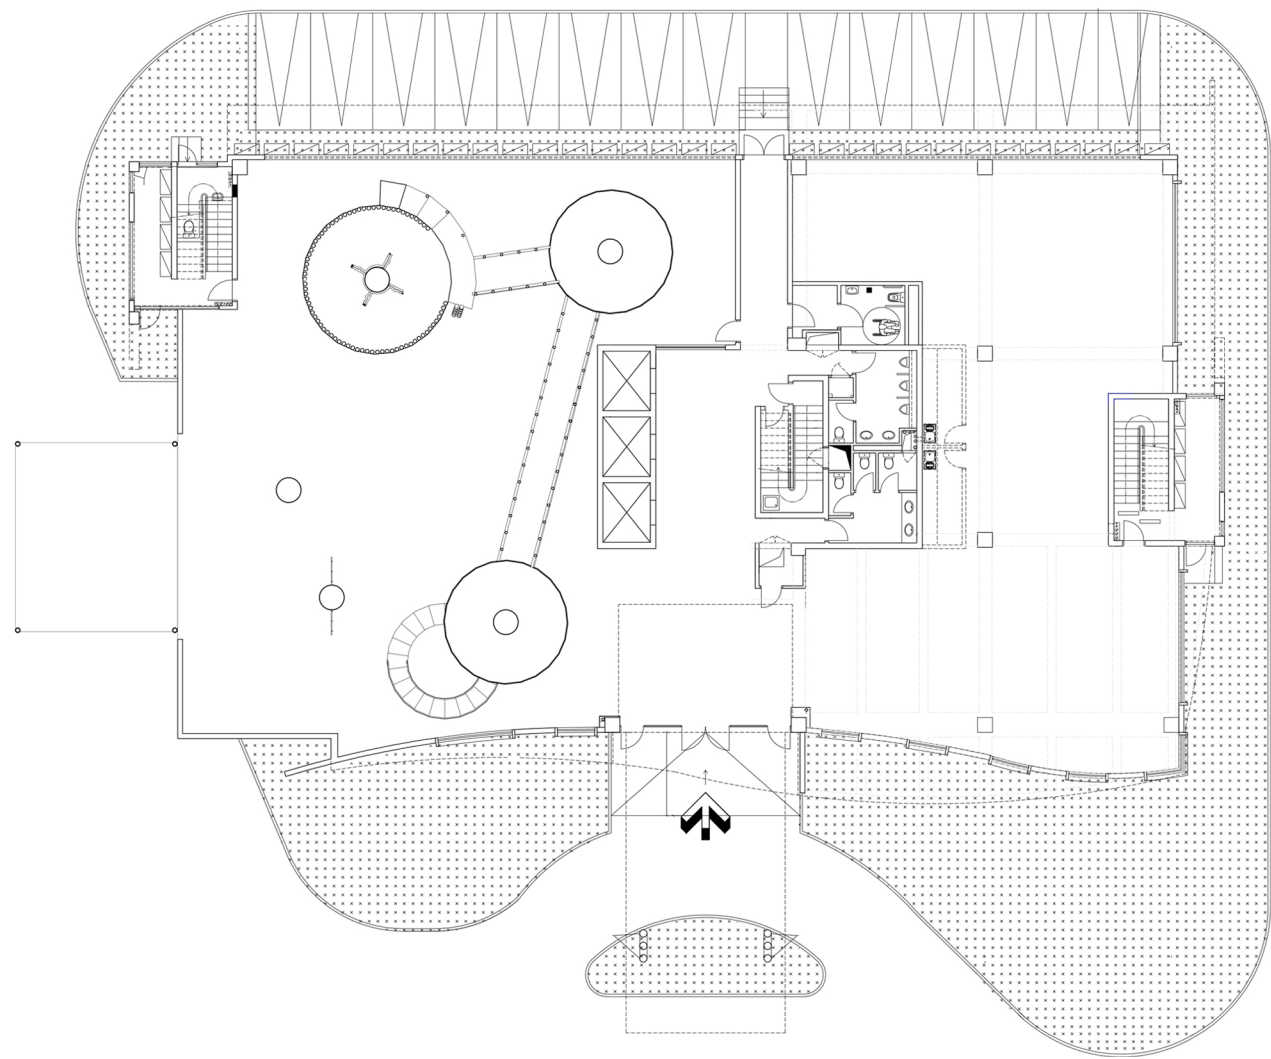


**GROUND FLOOR**

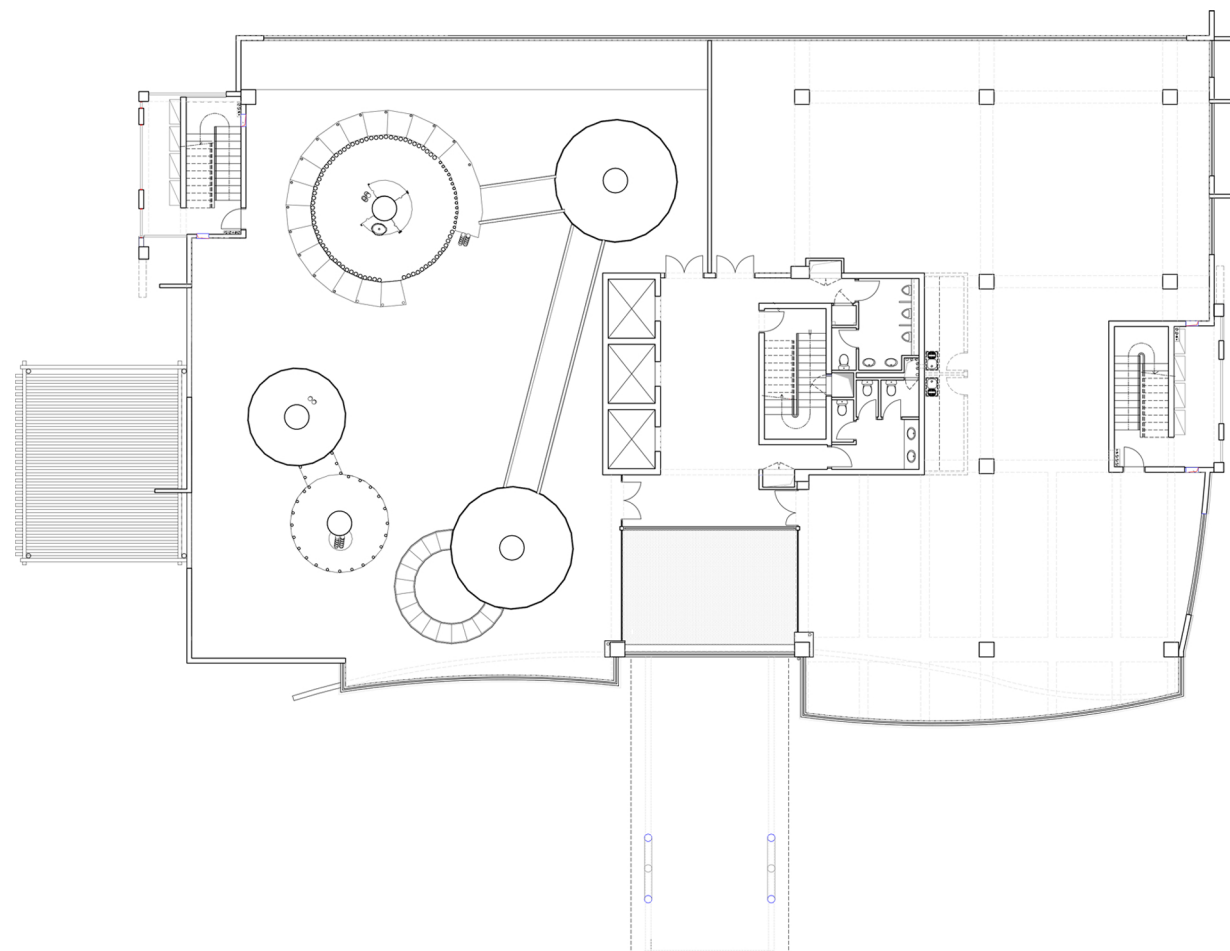

**FIRST FLOOR**

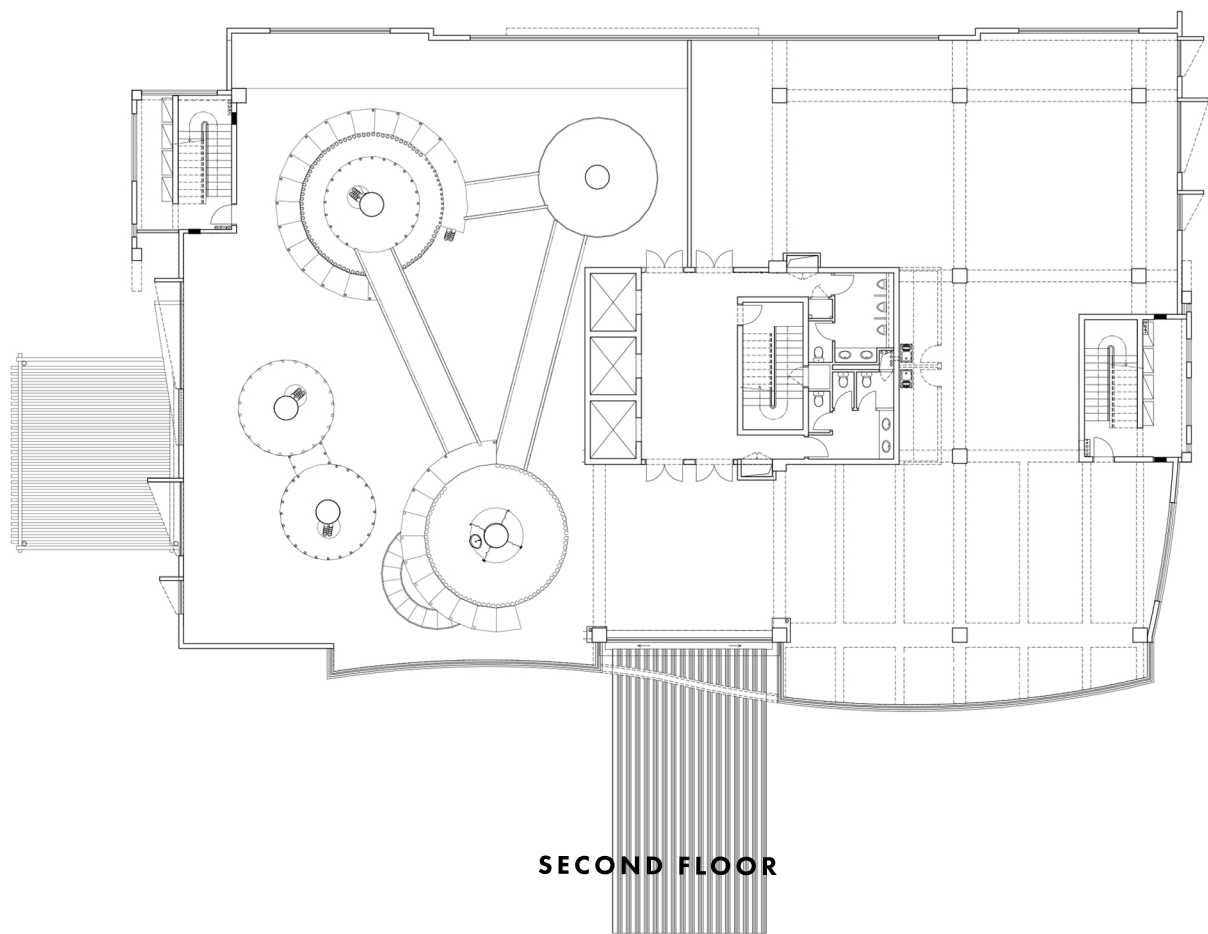

**SECOND FLOOR**

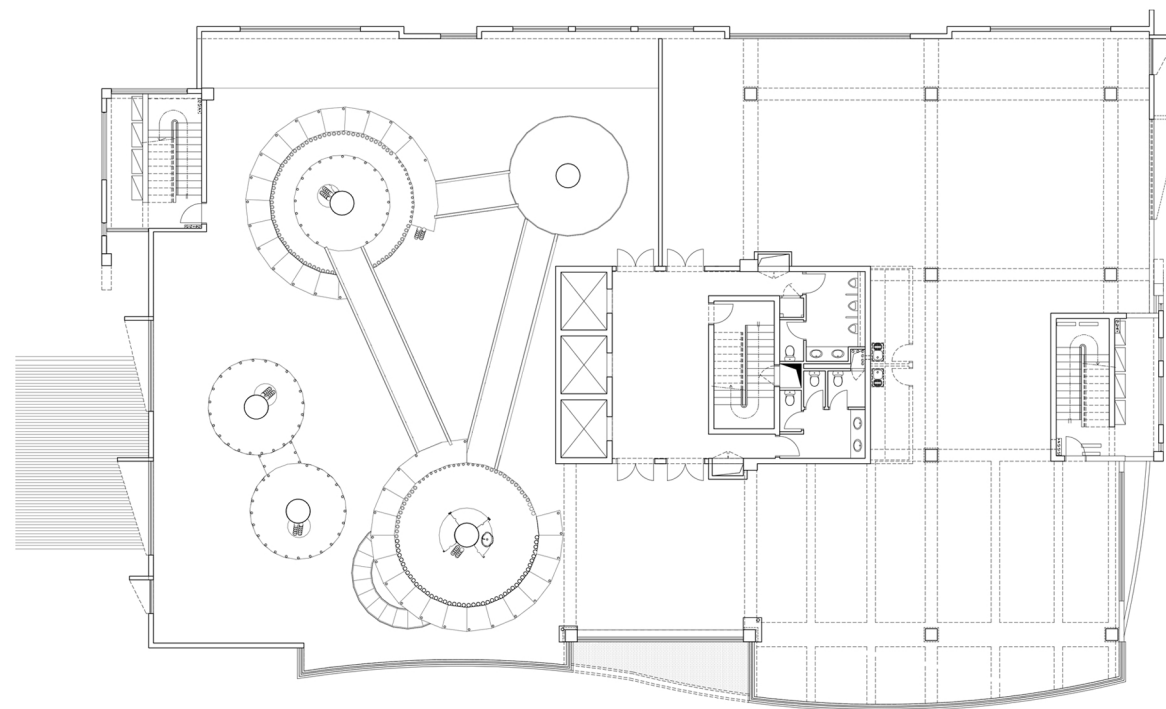

**THIRD FLOOR**


## PROPOSED PLANS

FLOORS GROUND  
TO THIRD


VERTICAL INTER-  
VENTION THROUGH  
FLOORS GROUND  
TO ROOF






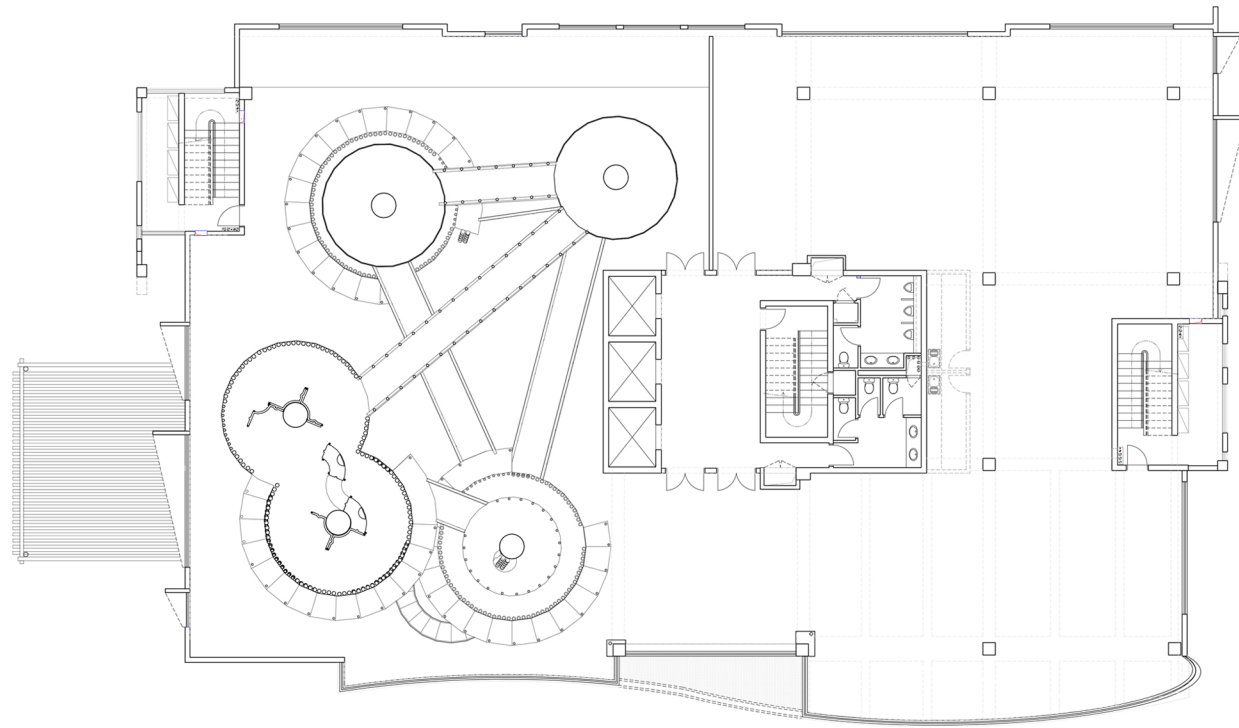


**FOURTH FLOOR**

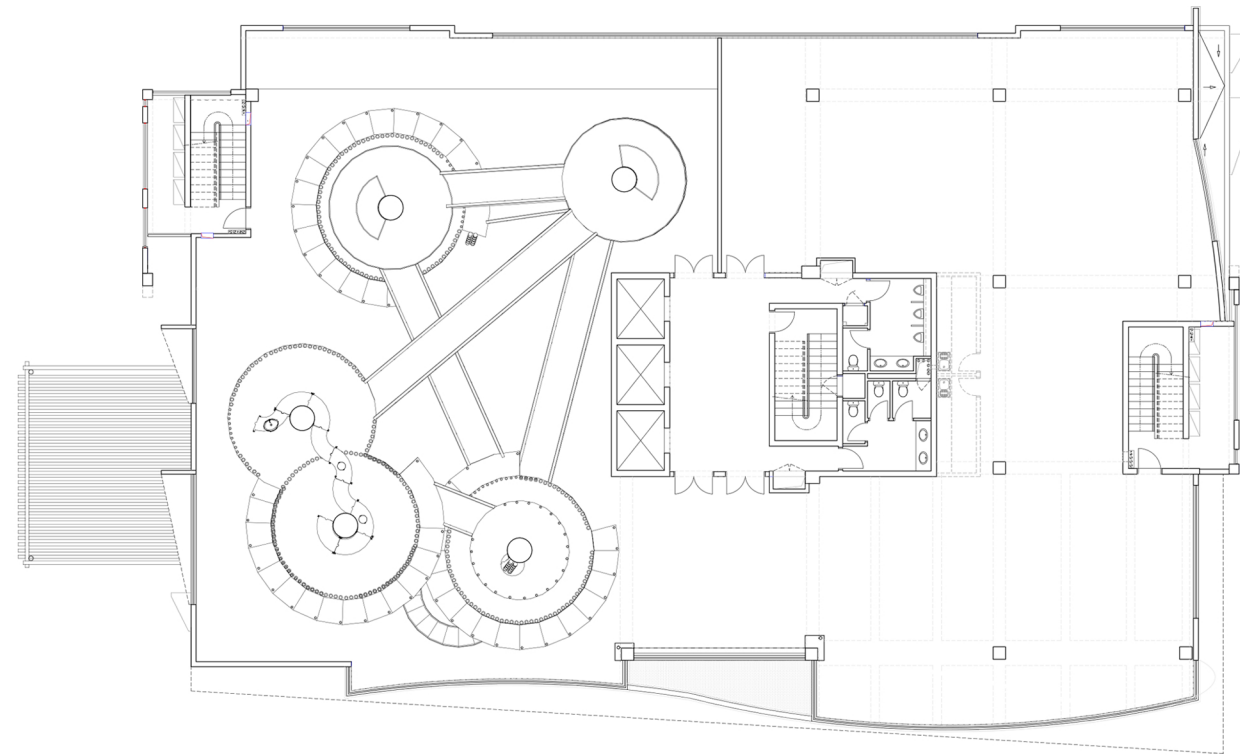

**FIFTH FLOOR**

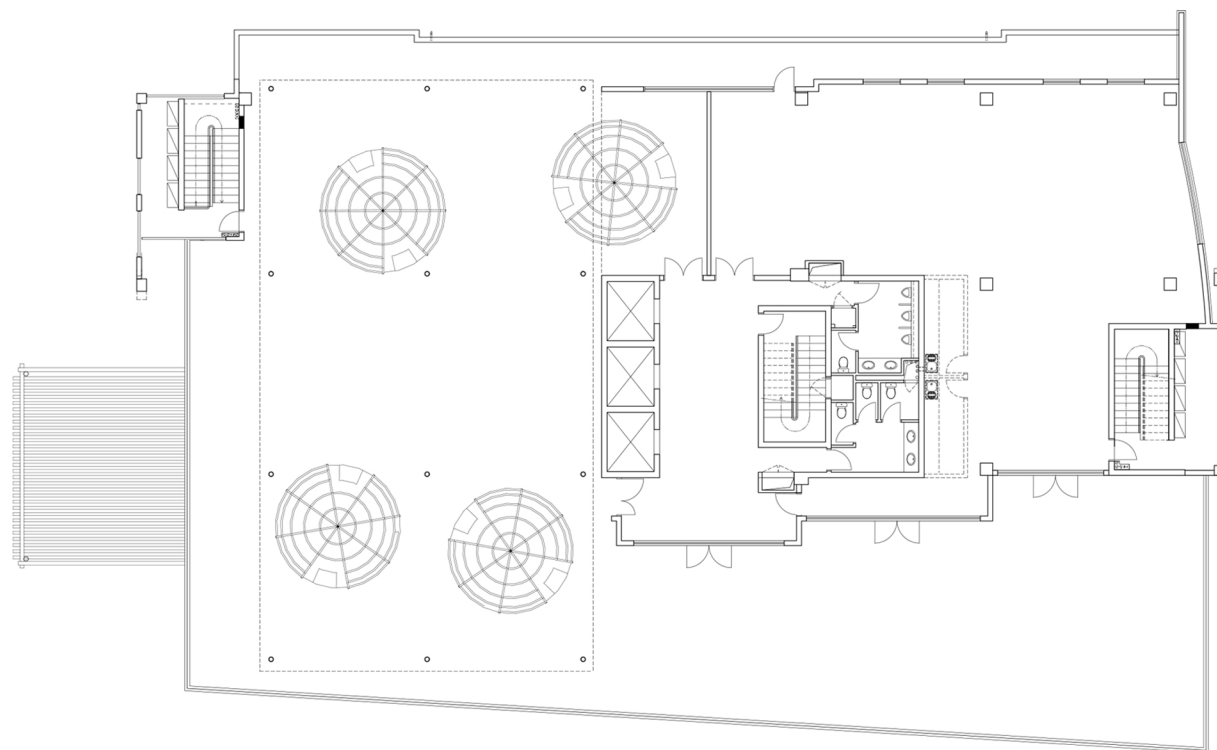

**SIXTH FLOOR (GARDEN TERRACE)**

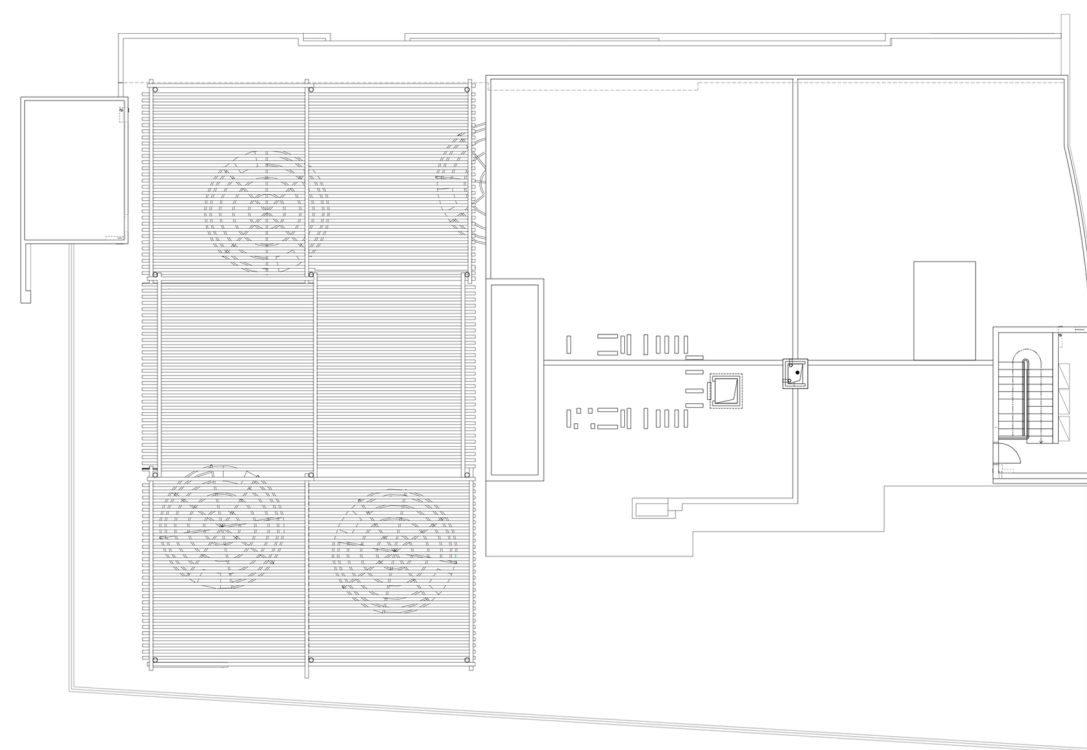

**ROOF TOP**

## PROPOSED PLANS

FLOORS GROUND  
TO THIRD

VERTICAL INTER-  
VENTION THROUGH  
FLOORS GROUND  
TO ROOF

